


ANCASTER, ONTARIO  
Elevation: B  
Unit No.: 05 Unit type : A

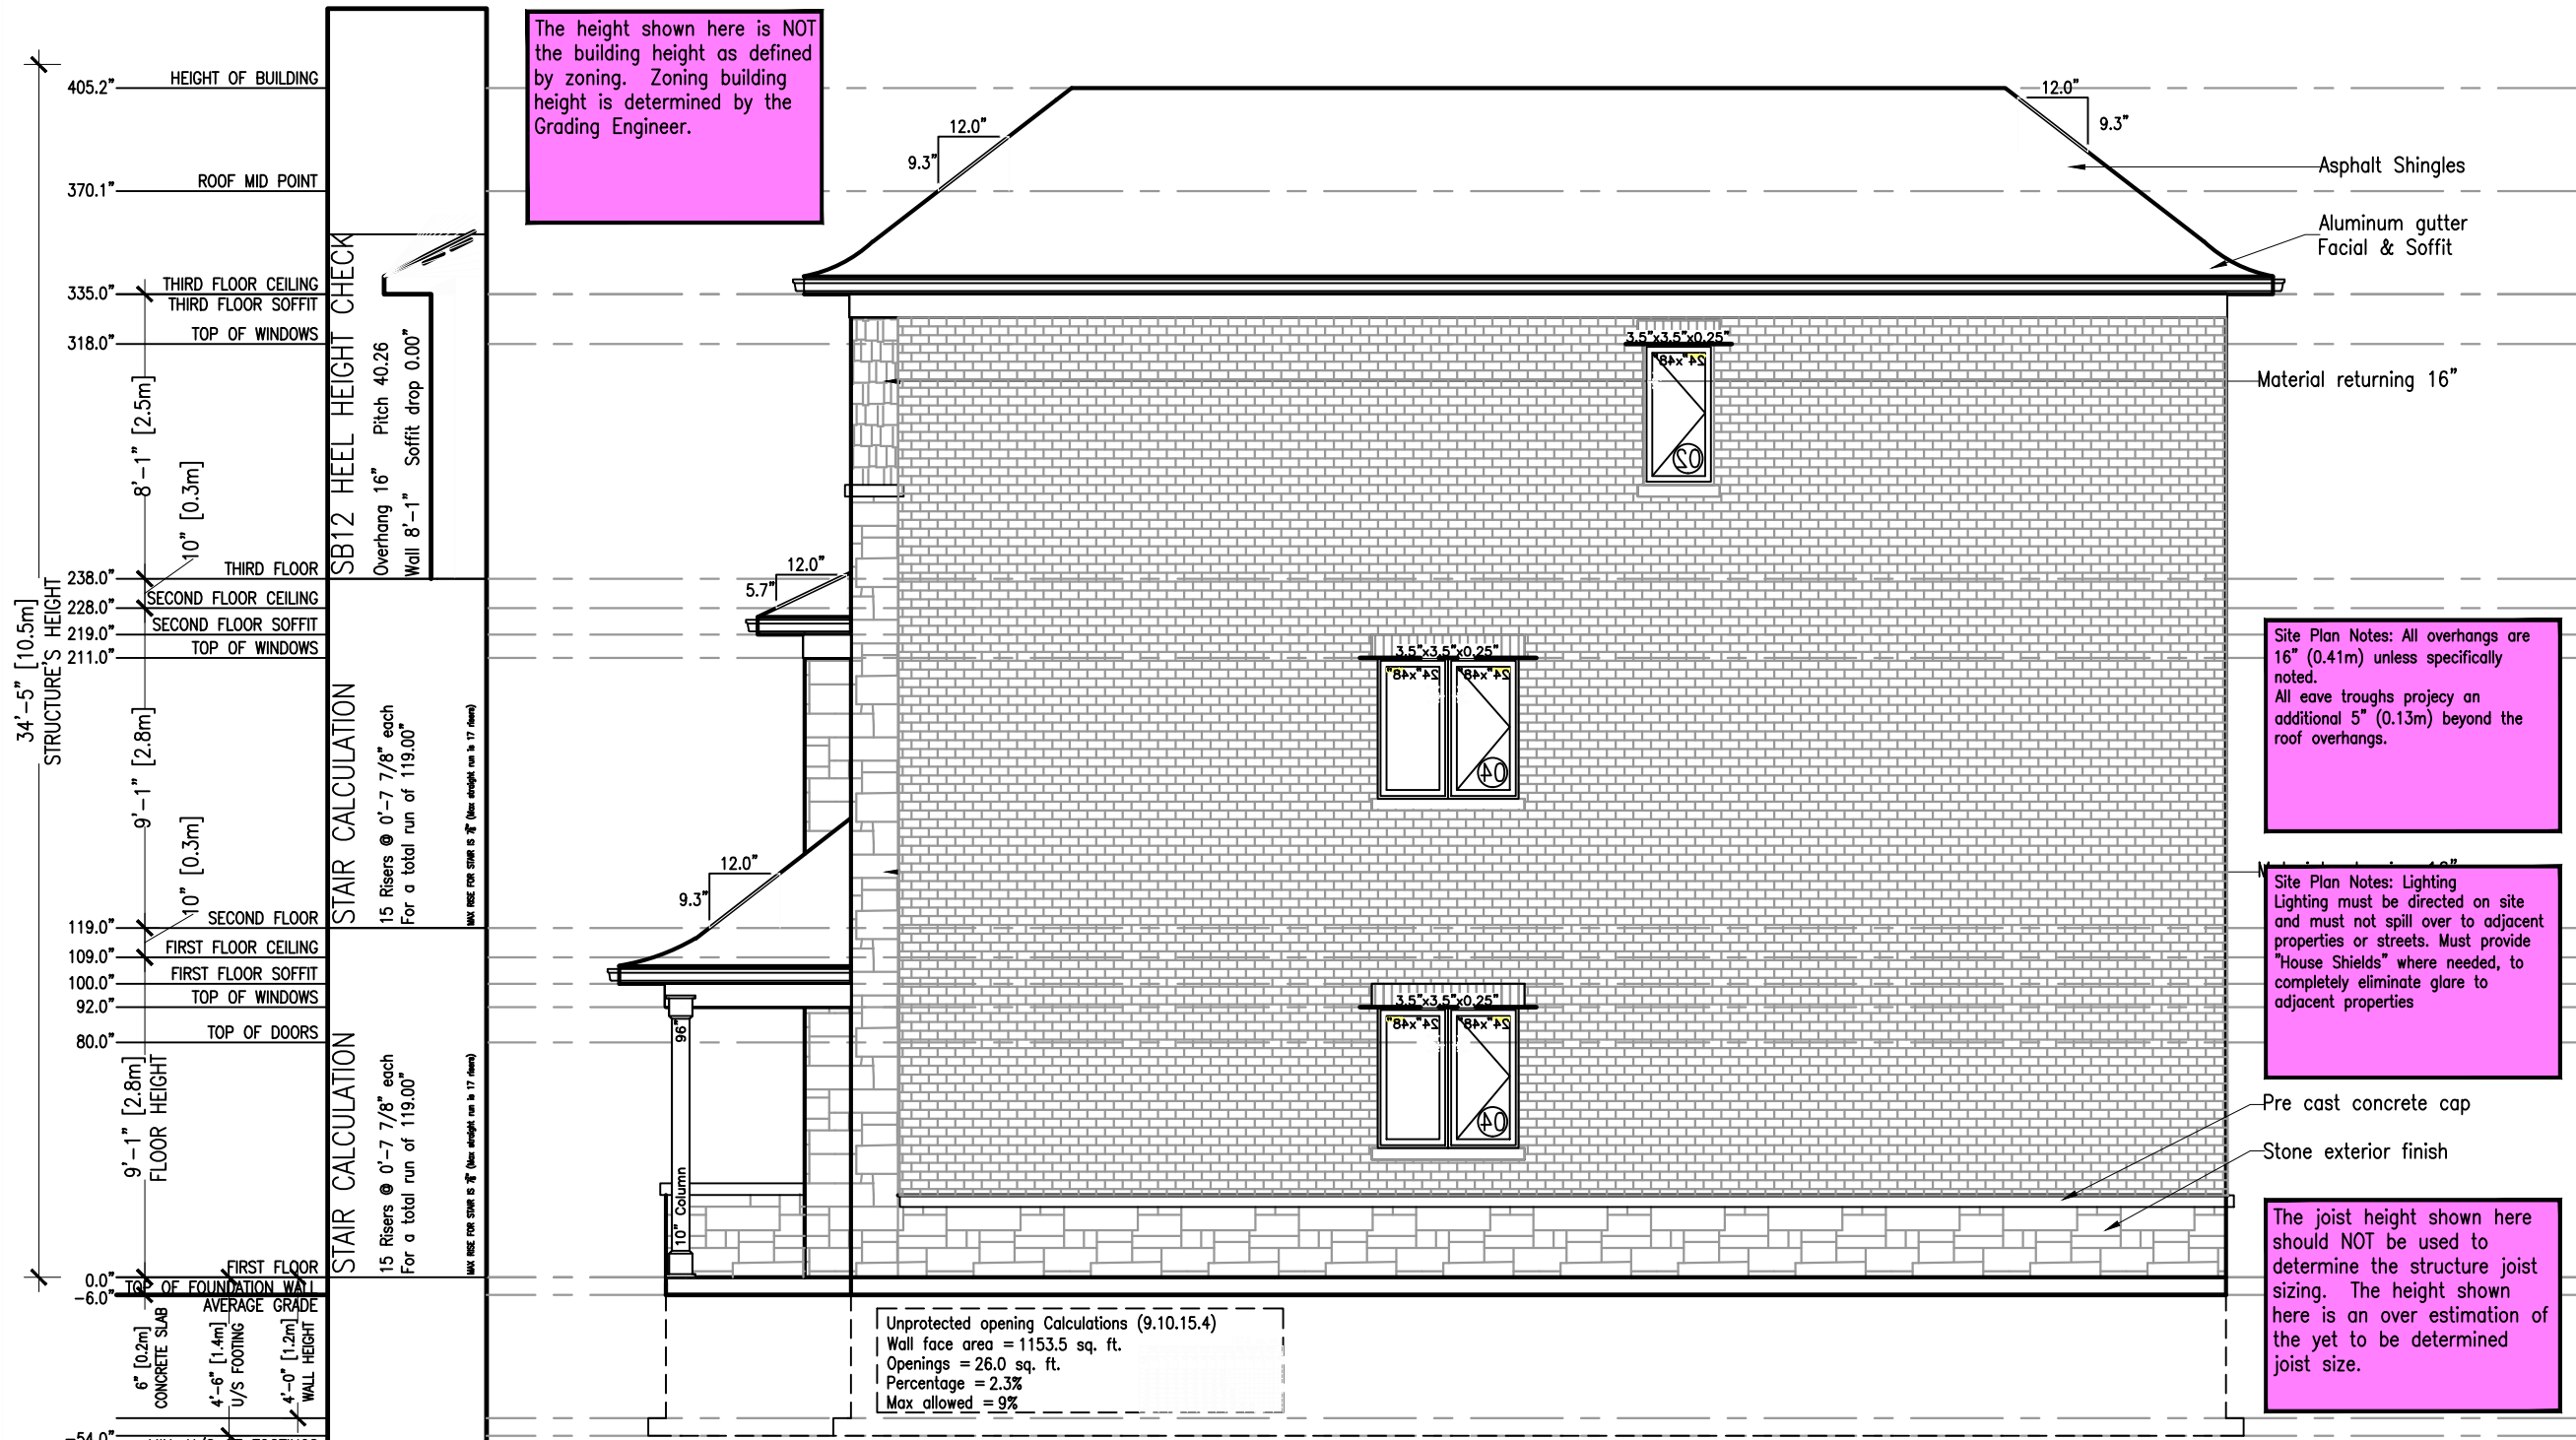

A Right Side Elevation  
V01 SCALE 3/16" = 1'-0"

ANCASTER, ONTARIO  
Elevation: REAR  
Unit No.: 05 Unit type :

ANCASTER, ONTARIO  
Elevation: REAR  
Unit No.: 04 Unit type :

ANCASTER, ONTARIO  
Elevation: REAR  
Unit No.: 03 Unit type :


ANCASTER, ONTARIO  
Elevation: REAR  
Unit No.: 02 Unit type :

ANCASTER, ONTARIO  
Elevation: REAR  
Unit No.: 01 Unit type :



A Overall Rear Elevation  
V01 SCALE 3/16" = 1'-0"

ANCASTER, ONTARIO  
Elevation: A  
Unit No.: 01 Unit type : A

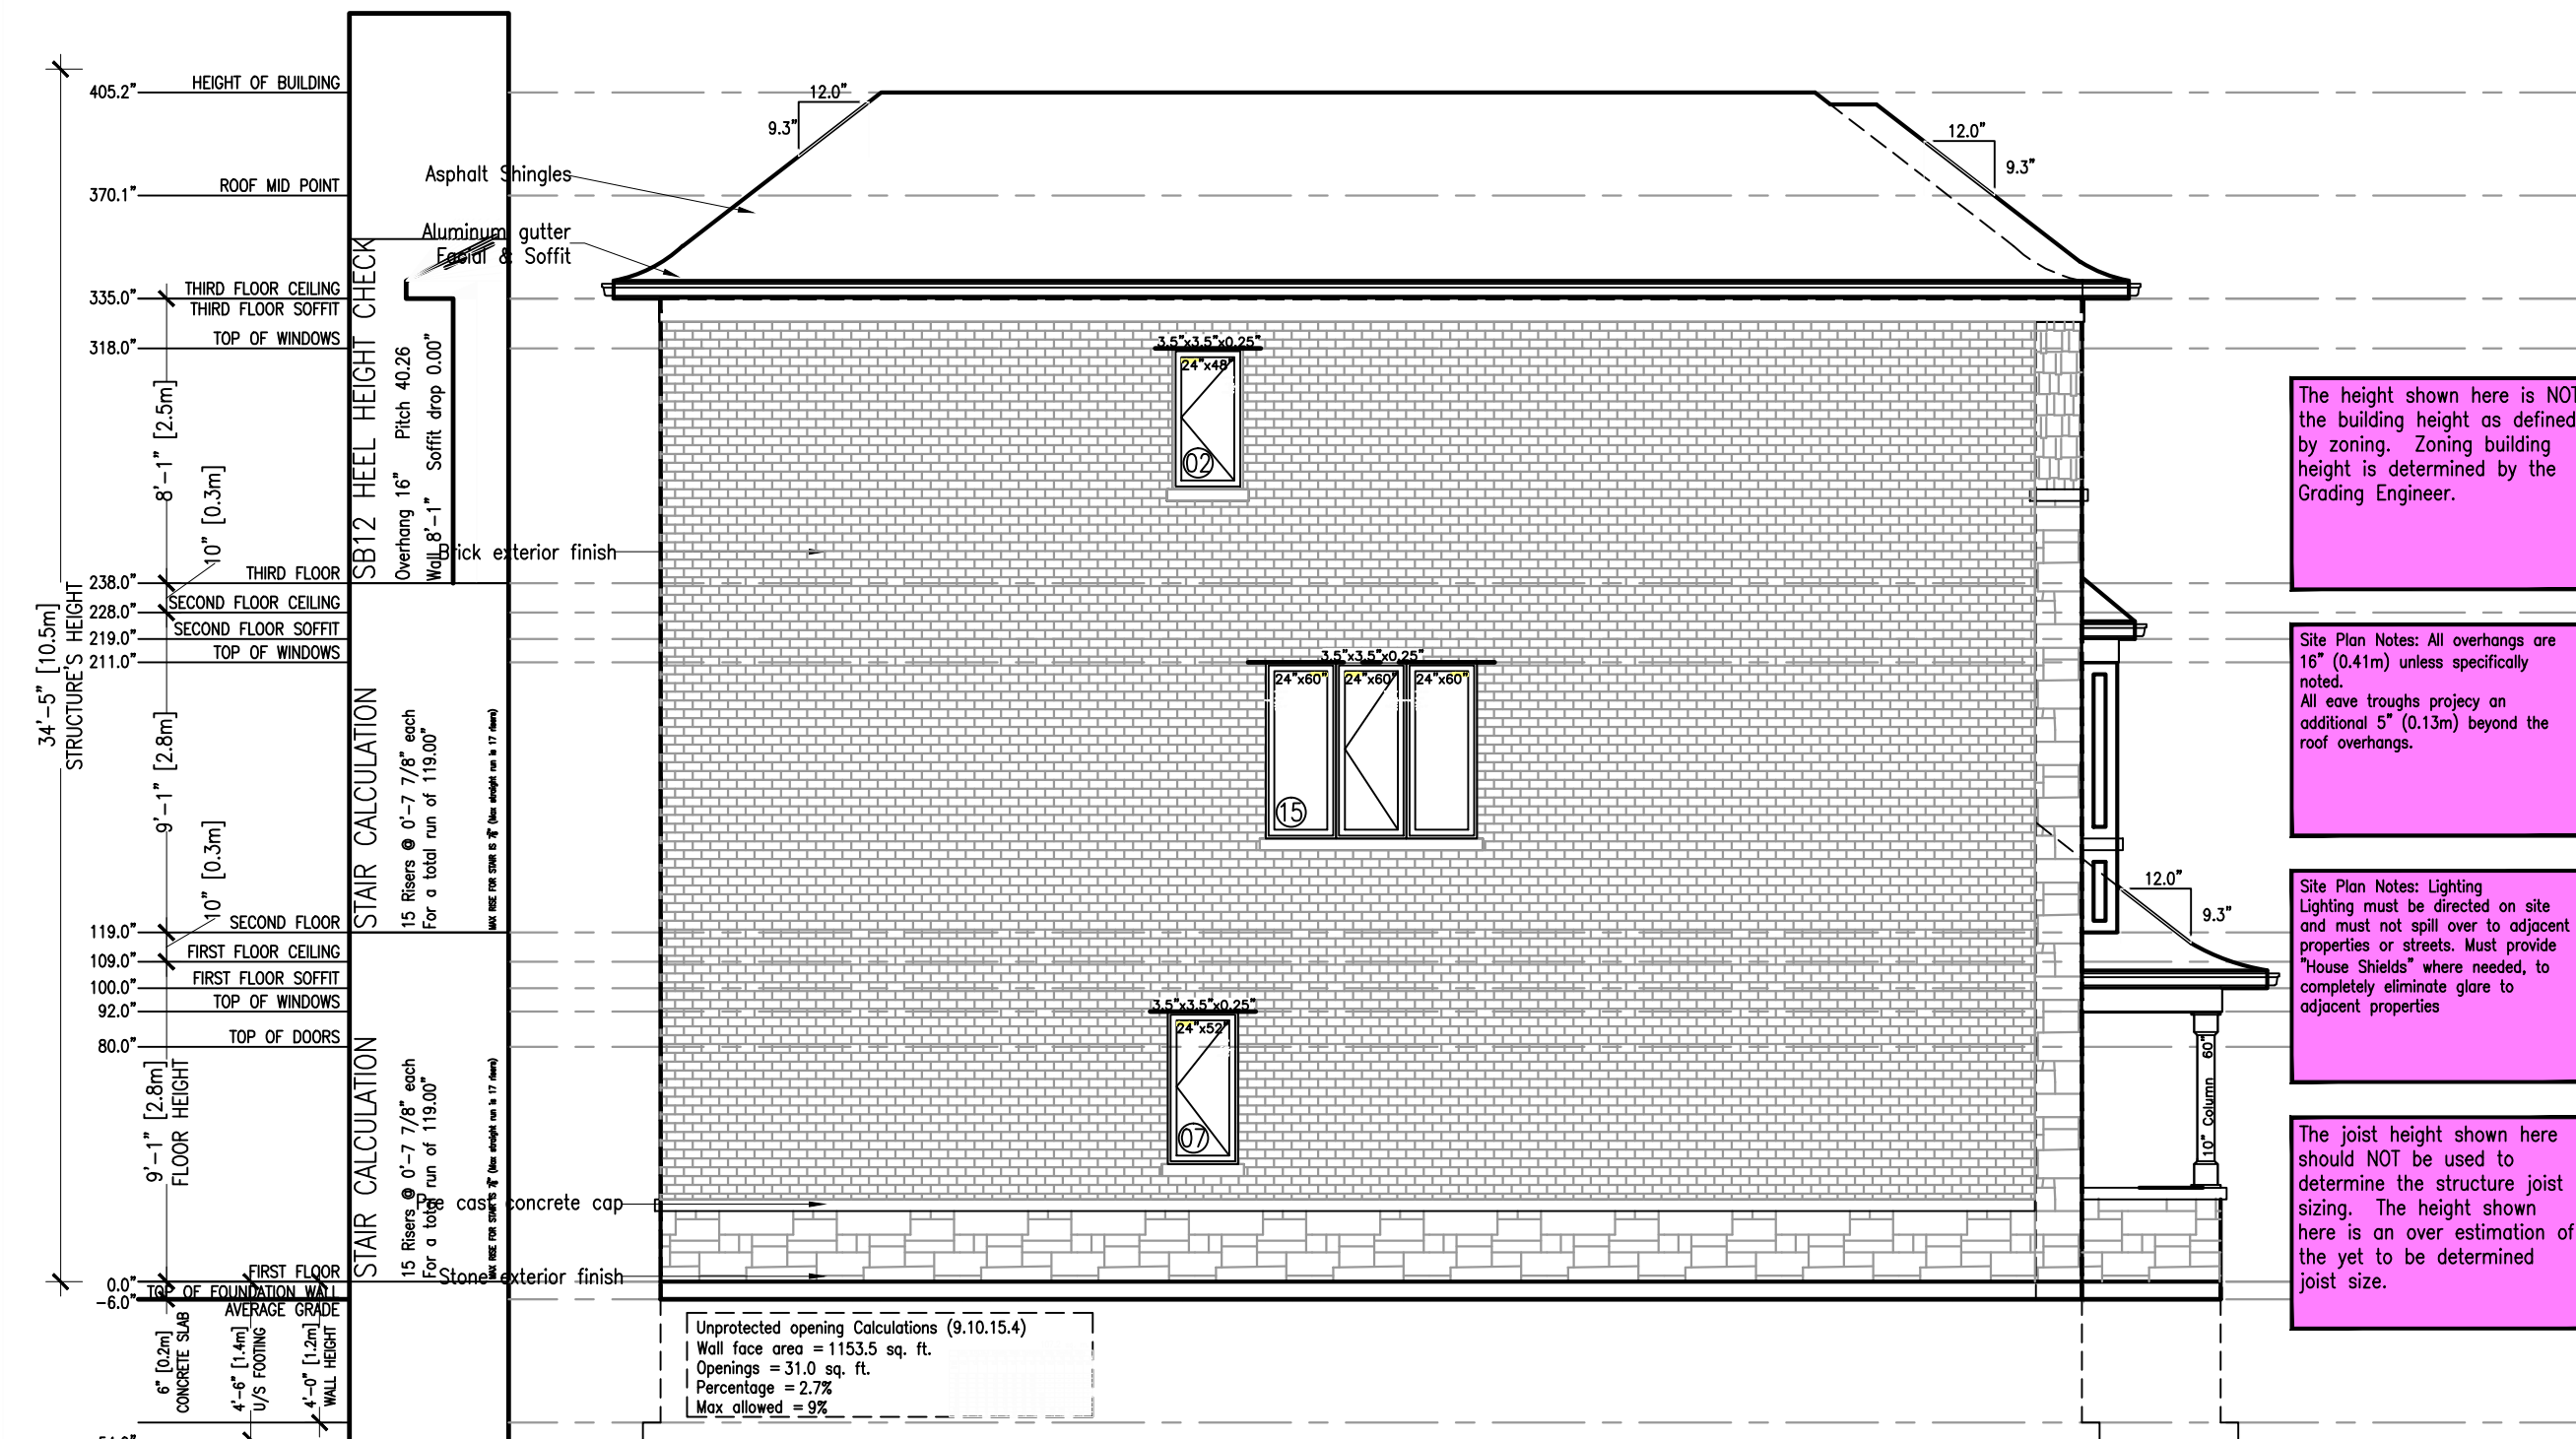

A Left Side Elevation  
V01 SCALE 3/16" = 1'-0"


ANCASTER, ONTARIO  
Elevation:  
Unit No.: 01 Unit type : A

ANCASTER, ONTARIO  
Elevation:  
Unit No.: 02 Unit type : A

ANCASTER, ONTARIO  
Elevation:  
Unit No.: 03 Unit type : A

ANCASTER, ONTARIO  
Elevation:  
Unit No.: 04 Unit type : A

ANCASTER, ONTARIO  
Elevation:  
Unit No.: 05 Unit type : A

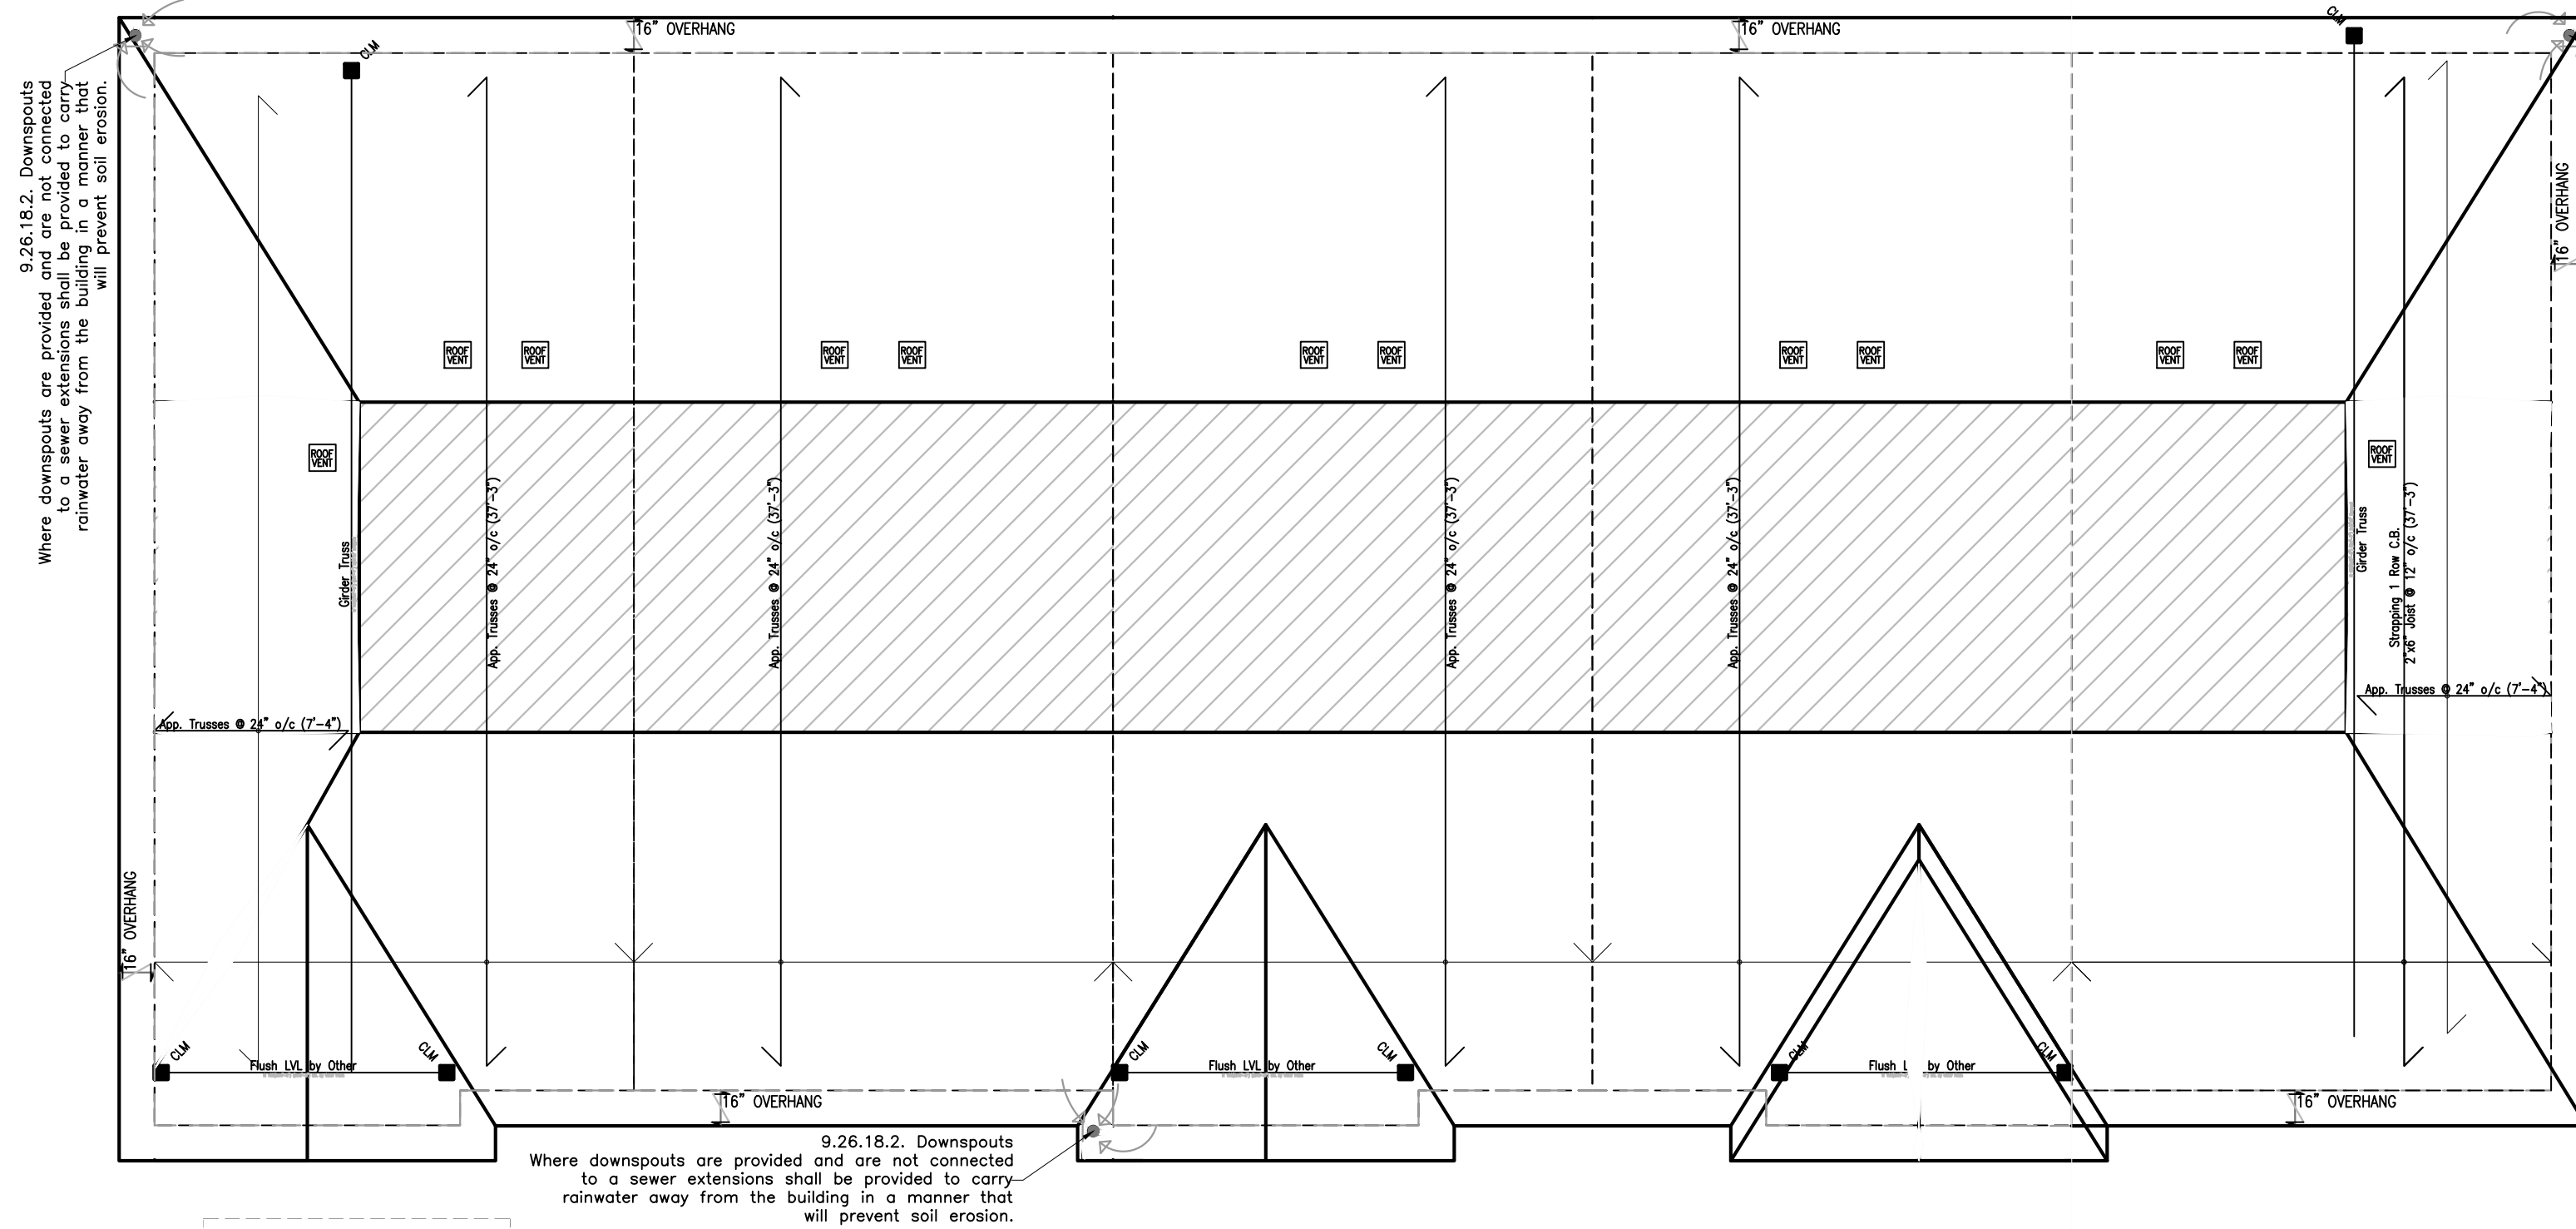

A Roof Plan  
V01 SCALE 3/16" = 1'-0"

Classification : SMALL BUILDINGS

Original Signature:

WWW.VCINC.CA

AT VIRTUAL CREATIONS INC. THE BEST EFFORT HAS BEEN MADE TO RECORD EXISTING BUILDING STRUCTURES AND PROPOSED A COMPREHENSIVE SET OF CONSTRUCTION DRAWINGS. HOWEVER, THERE ARE AREAS AT THE TIME OF DESIGNING THAT ARE UNAVAILABLE OR INACCESSIBLE. WITH PROPER CO-ORDINATION WITH A BUILDER/ CONTRACTOR THESE ISSUES CAN BE EASILY RESOLVED. IT IS THE CONTRACTOR'S RESPONSIBILITY TO USE FIGURED DIMENSIONS IN PREFERENCE TO SCALING. VERIFY AND CHECK ALL DIMENSIONS PRIOR TO AND DURING CONSTRUCTION. SUBMIT SHOP DRAWINGS OF ALL PREFABRICATED STRUCTURAL ELEMENTS SUCH AS ROOF TRUSSES AND ENGINEERED FLOOR JOIST TO VIRTUAL CREATIONS INC TO REVIEW BY VIRTUAL CREATIONS INC OR PURCHASED THROUGH VIRTUAL CREATIONS INC DIRECTLY.

FILE NO. DA-16-175 111 WILSON STREET EAST, ANCASTER ONTARIO  
VIRTUAL CREATIONS INC. 28844  
(905) 481 1153 BCIN No.

ISSUED Nov 10 2017

PROJECT 97105111 Wilson Street East, Ancaster, Ontario

TOTAL No.04

SHEET V02

CLIENT

28844

BCIN No.

(905) 481 1153

Virtual Creations Inc.

Architectural Consultant Services