Electrical Notes:

- Smoke Detectors needs to be installed in all bedrooms and on each floor including basement. (O.B.C. 9.10.19)
- Visual Signaling component is to be integrated with the smoke alarms.
- Carbon Monoxide Detectors needs to be installed on each floor including basement (Max. 16' away from bedroom doors). (O.B.C. 9.33.4)
- Both Smoke and Carbon Monoxide Detectors will be permanently connected to a electrical circuit with a battery backup and will be interconnected. - Electric Fan needs to be installed in the kitchen and in each bathroom. Also
- Laundry room without windows require an Electric Fan. - Furnace, Hotwater tank and HRV (if required) to be installed as per Mechincal
- Cold Storage Vent to be installed in the basement on a exterior foundation wall.

Site plan and COA notes:

- All overhangs are 16" unless specifically noted.
- All eave troughs project an additional 5" beyond the roof overhangs.
- All garage doors are a min 8'x7' opening
- All garage doors project into the garage interior space by no more then 2"
- Typical garage steps into dwelling are 10" run (projection) and 48" wide

Structural Notes:

- Truss manufacturer is responsible to size all beams on the floors which bear load from roof system

- *** Hatch respresents load bearing walls
- Symbol represents a decorative 10" column finish
- Symbol represents built-up wood studs to equal the width of beam
- **Symbol represents the location of column point load from above**
- Symbol represents a steel post (3"øx3/16" fixed steel post, 8"x8"1/4" top and bottom plate)

Note to Truss Manufacture:

Truss manufacture to provide LVL specification for ALL beams and headers noted on these drawings irregardless of weather or not the beam is oversized. Virtual Creations specifies products, materials and building components and expects Truss manufactures to follow the plans provided and NOT pick and choose what they will provide and what they will not provide.

Structural Load Information:

20 PSF
40 PSF
32 PSF
L/360

				Metric to	o Imperial S	teel Beam Co	onvertion			
1	Metric	Imperial	Metric	Imperial	Metric	Imperial	Metric	Imperial	Metric	In
	W150x22	W6x15	W200x27	W8x18	W250x22	W10x15	W310x39	W12x26	W360x57	
	W150x30	W6x20	W200x31	W8x21	W250x33	W10x22	W310x60	W12x40		
	W150x37	W6x25	W200x36	W8x24	W250x58	W10x39	W310x67	W12x45		
			W200x42	W8x28						

Area Calculat	ions
Total Building Area	754.86 SQ. FT. (70.13 SQ. M.)
Proposed First Floor Area	494.75 SQ. FT. (45.96 SQ. M.)
Garage Area	225.06 SQ. FT. (20.91 SQ. M.)
Porch Area	40.80 SQ. FT. (3.79 SQ. M.)
Patio Area	112.36 SQ. FT. (10.44 SQ. M.)
Proposed Second Floor Area	727.81 SQ. FT. (67.62 SQ. M.)
Balcony Area	112.36 SQ. FT. (10.44 SQ. M.)
Proposed Third Floor Area (bumpout)	719.81 SQ. FT. (66.87 SQ. M.)

SB-12 Exterior Unit A

SB-12 2.1. METHODS FOR ACHIEVING ENERGY EFFICIENCY COMPLIANCE (CONCLUSION)

- TOTAL WALL AREA = 3065.23 Sq. Ft.
- TOTAL DOOR GLAZING AREA = 42.00 Sq. Ft.
- TOTAL RSO AREA (NOT INCLUDING BASEMENT WINDOWS) = 160.90 Sq. Ft. TOTAL PERCENTAGE = 6.62%
- COMPLY WITH 2.1.1.1.(7) <17%
- COMPLY WITH 2.1.1.1.(8) >17% <22% (UPGRADES HAVE BEEN NOTED)
- Comply with 2.1.1.1.(10) >22% (Energy consultant must be consulted)


SB-12 Interior Unit A


SB-12 2.1. METHODS FOR ACHIEVING ENERGY EFFICIENCY COMPLIANCE (CONCLUSION)


- TOTAL WALL AREA = 3065.23 Sq. Ft.
- TOTAL DOOR GLAZING AREA = 42.00 Sq. Ft.
- TOTAL RSO AREA (NOT INCLUDING BASEMENT WINDOWS) = 112.60 Sq. Ft.
- TOTAL PERCENTAGE = 5.04%
- COMPLY WITH 2.1.1.1.(7) <17%


VO1 SCALE 3/16" = 1'-0"

- Comply with 2.1.1.1.(8) >17% <22% (Upgrades have been noted)
- ☐ COMPLY WITH 2.1.1.(10) >22% (ENERGY CONSULTANT MUST BE CONSULTED)

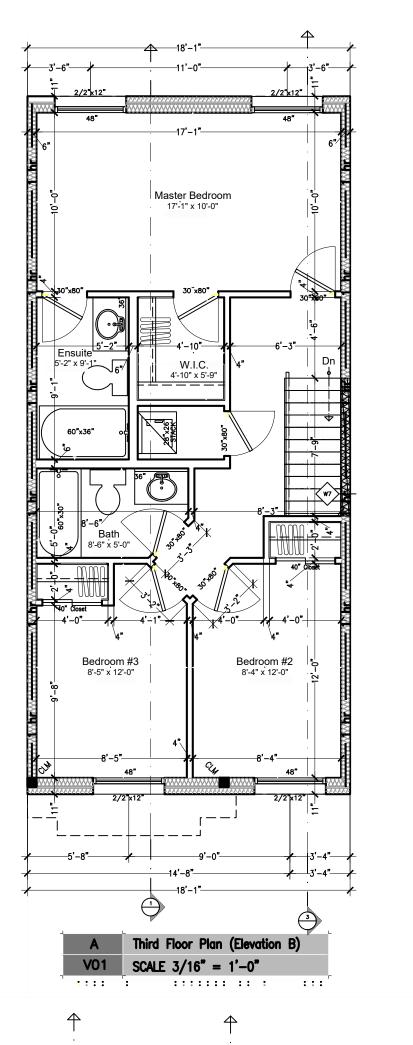

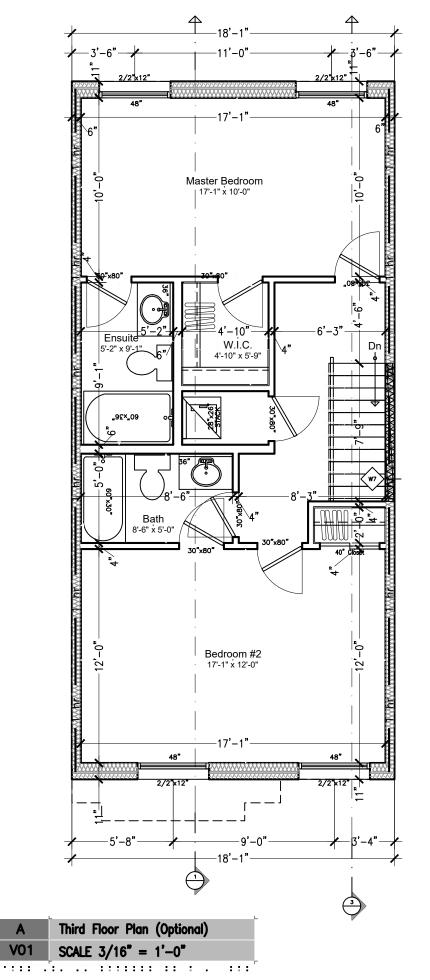

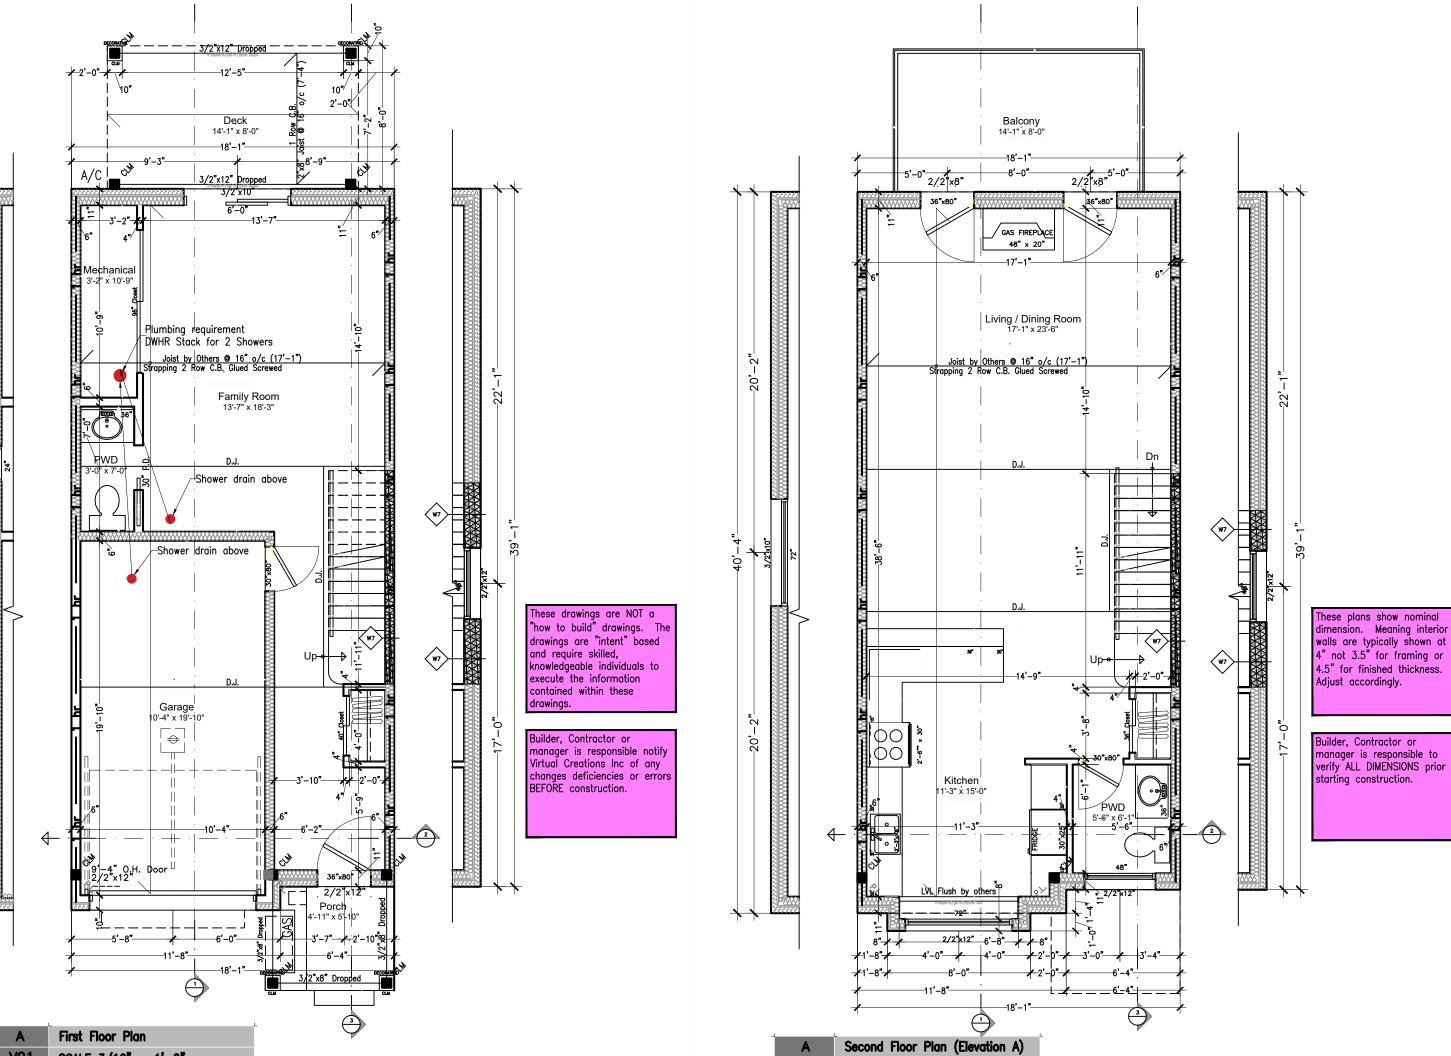

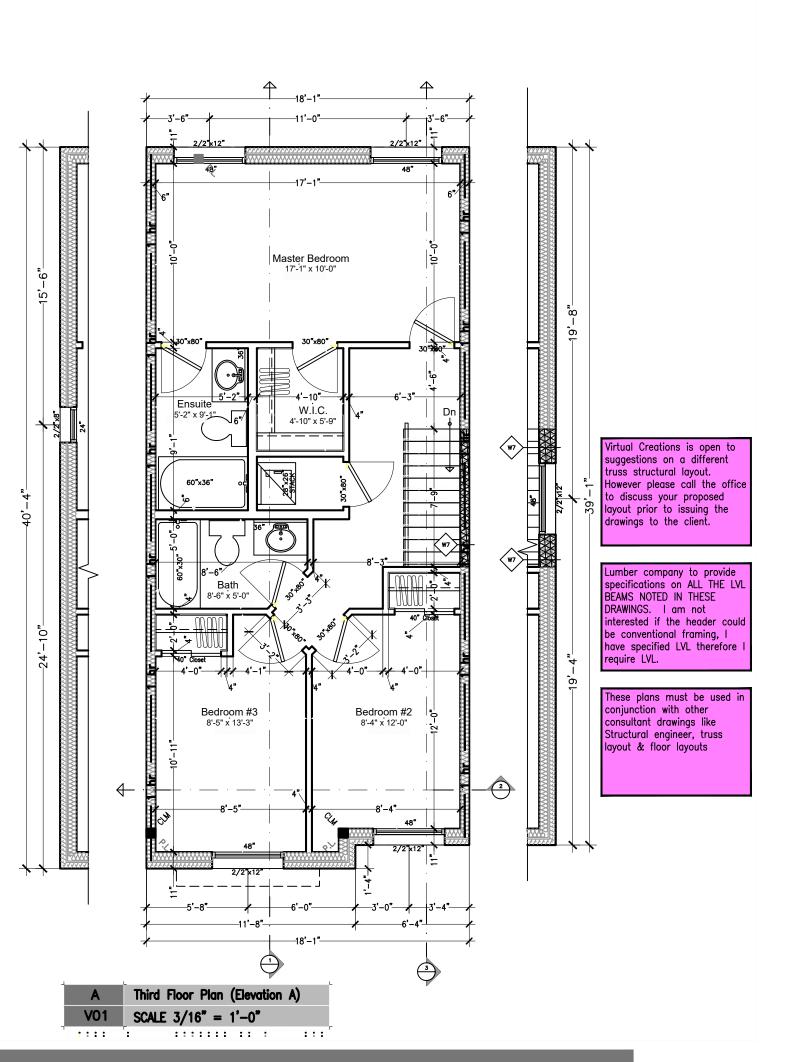

BUILDINGS

288 SNOI

BlockA

VO1 SCALE $3/16^{\circ} = 1'-0^{\circ}$