

ANCASTER, ONTARIO  
Elevation: B  
Unit No.: Unit type : A

HAMILTON, ONTARIO  
Unit type : REAR  
Unit No.: 10 Elevation: C

ANCASTER, ONTARIO  
Elevation: REAR  
Unit No.: 09 Unit type :

ANCASTER, ONTARIO  
Elevation: REAR  
Unit No.: 08 Unit type :

ANCASTER, ONTARIO  
Elevation: REAR  
Unit No.: 07 Unit type :


ANCASTER, ONTARIO  
Elevation: REAR  
Unit No.: 06 Unit type :




A Left Side Elevation  
V01 SCALE 3/16" = 1'-0"

A Overall Rear Elevation  
V01 SCALE 3/16" = 1'-0"

HAMILTON, ONTARIO  
Unit type :  
Unit No.: Elevation: C

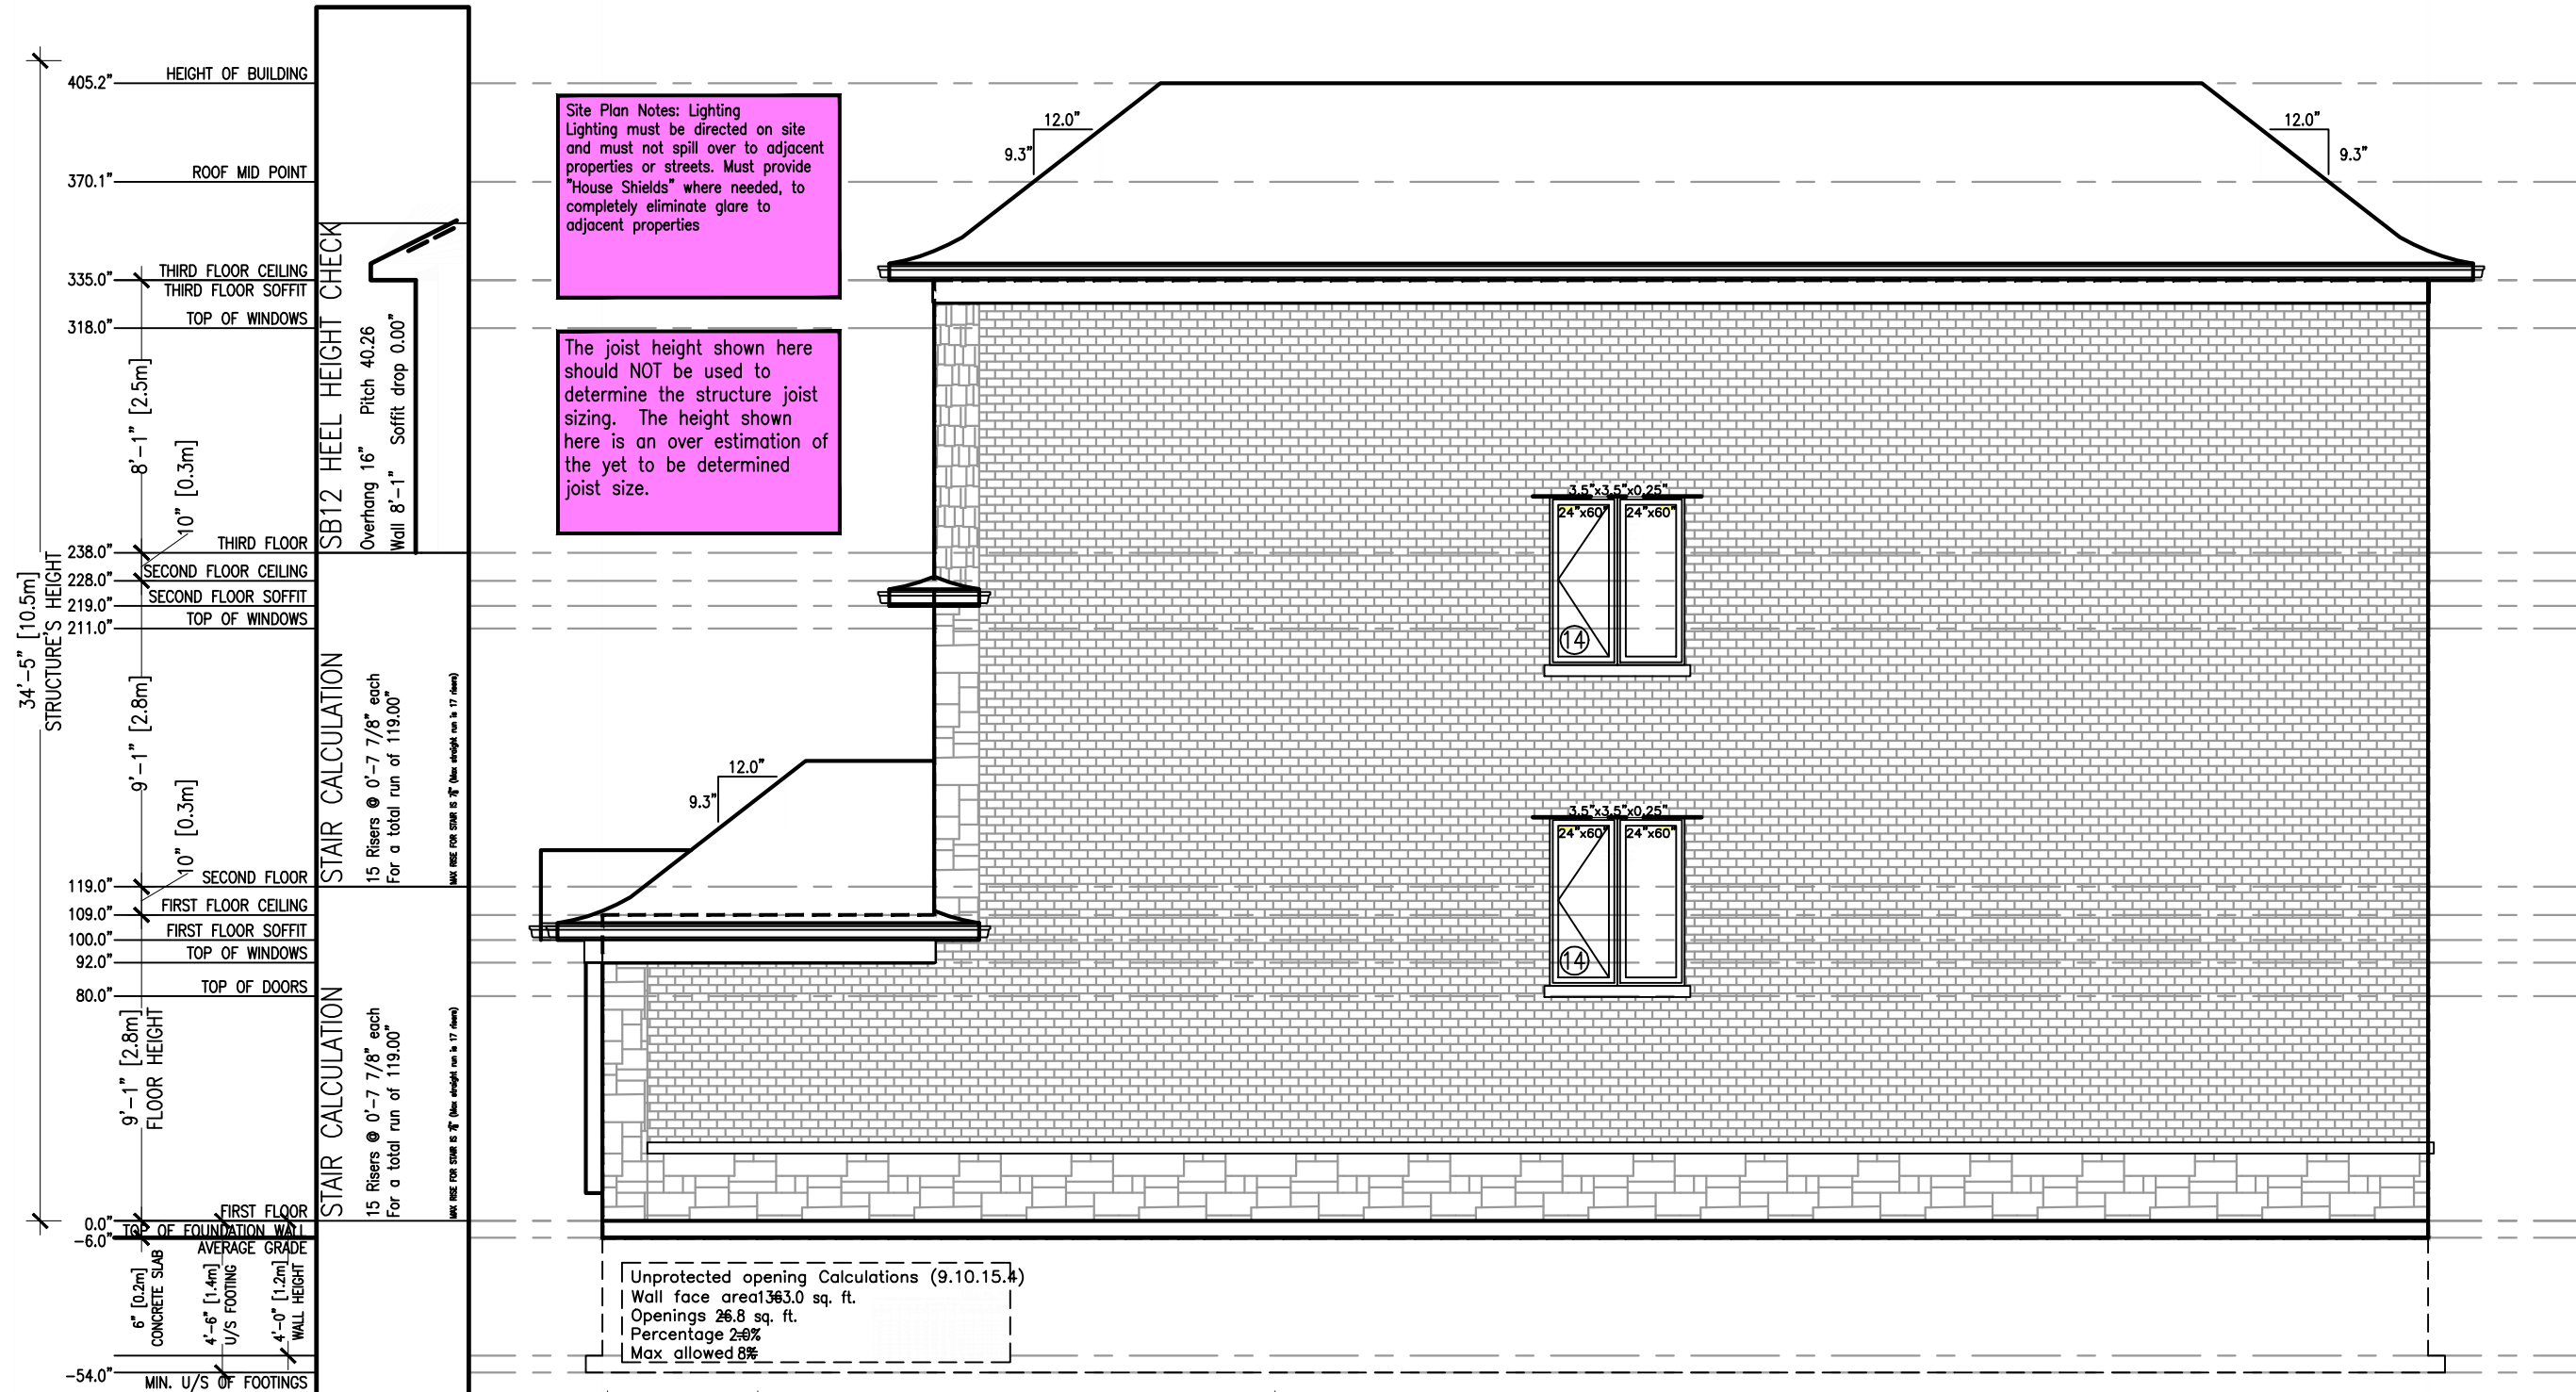

A Right Side Elevation  
V01 SCALE 3/16" = 1'-0"

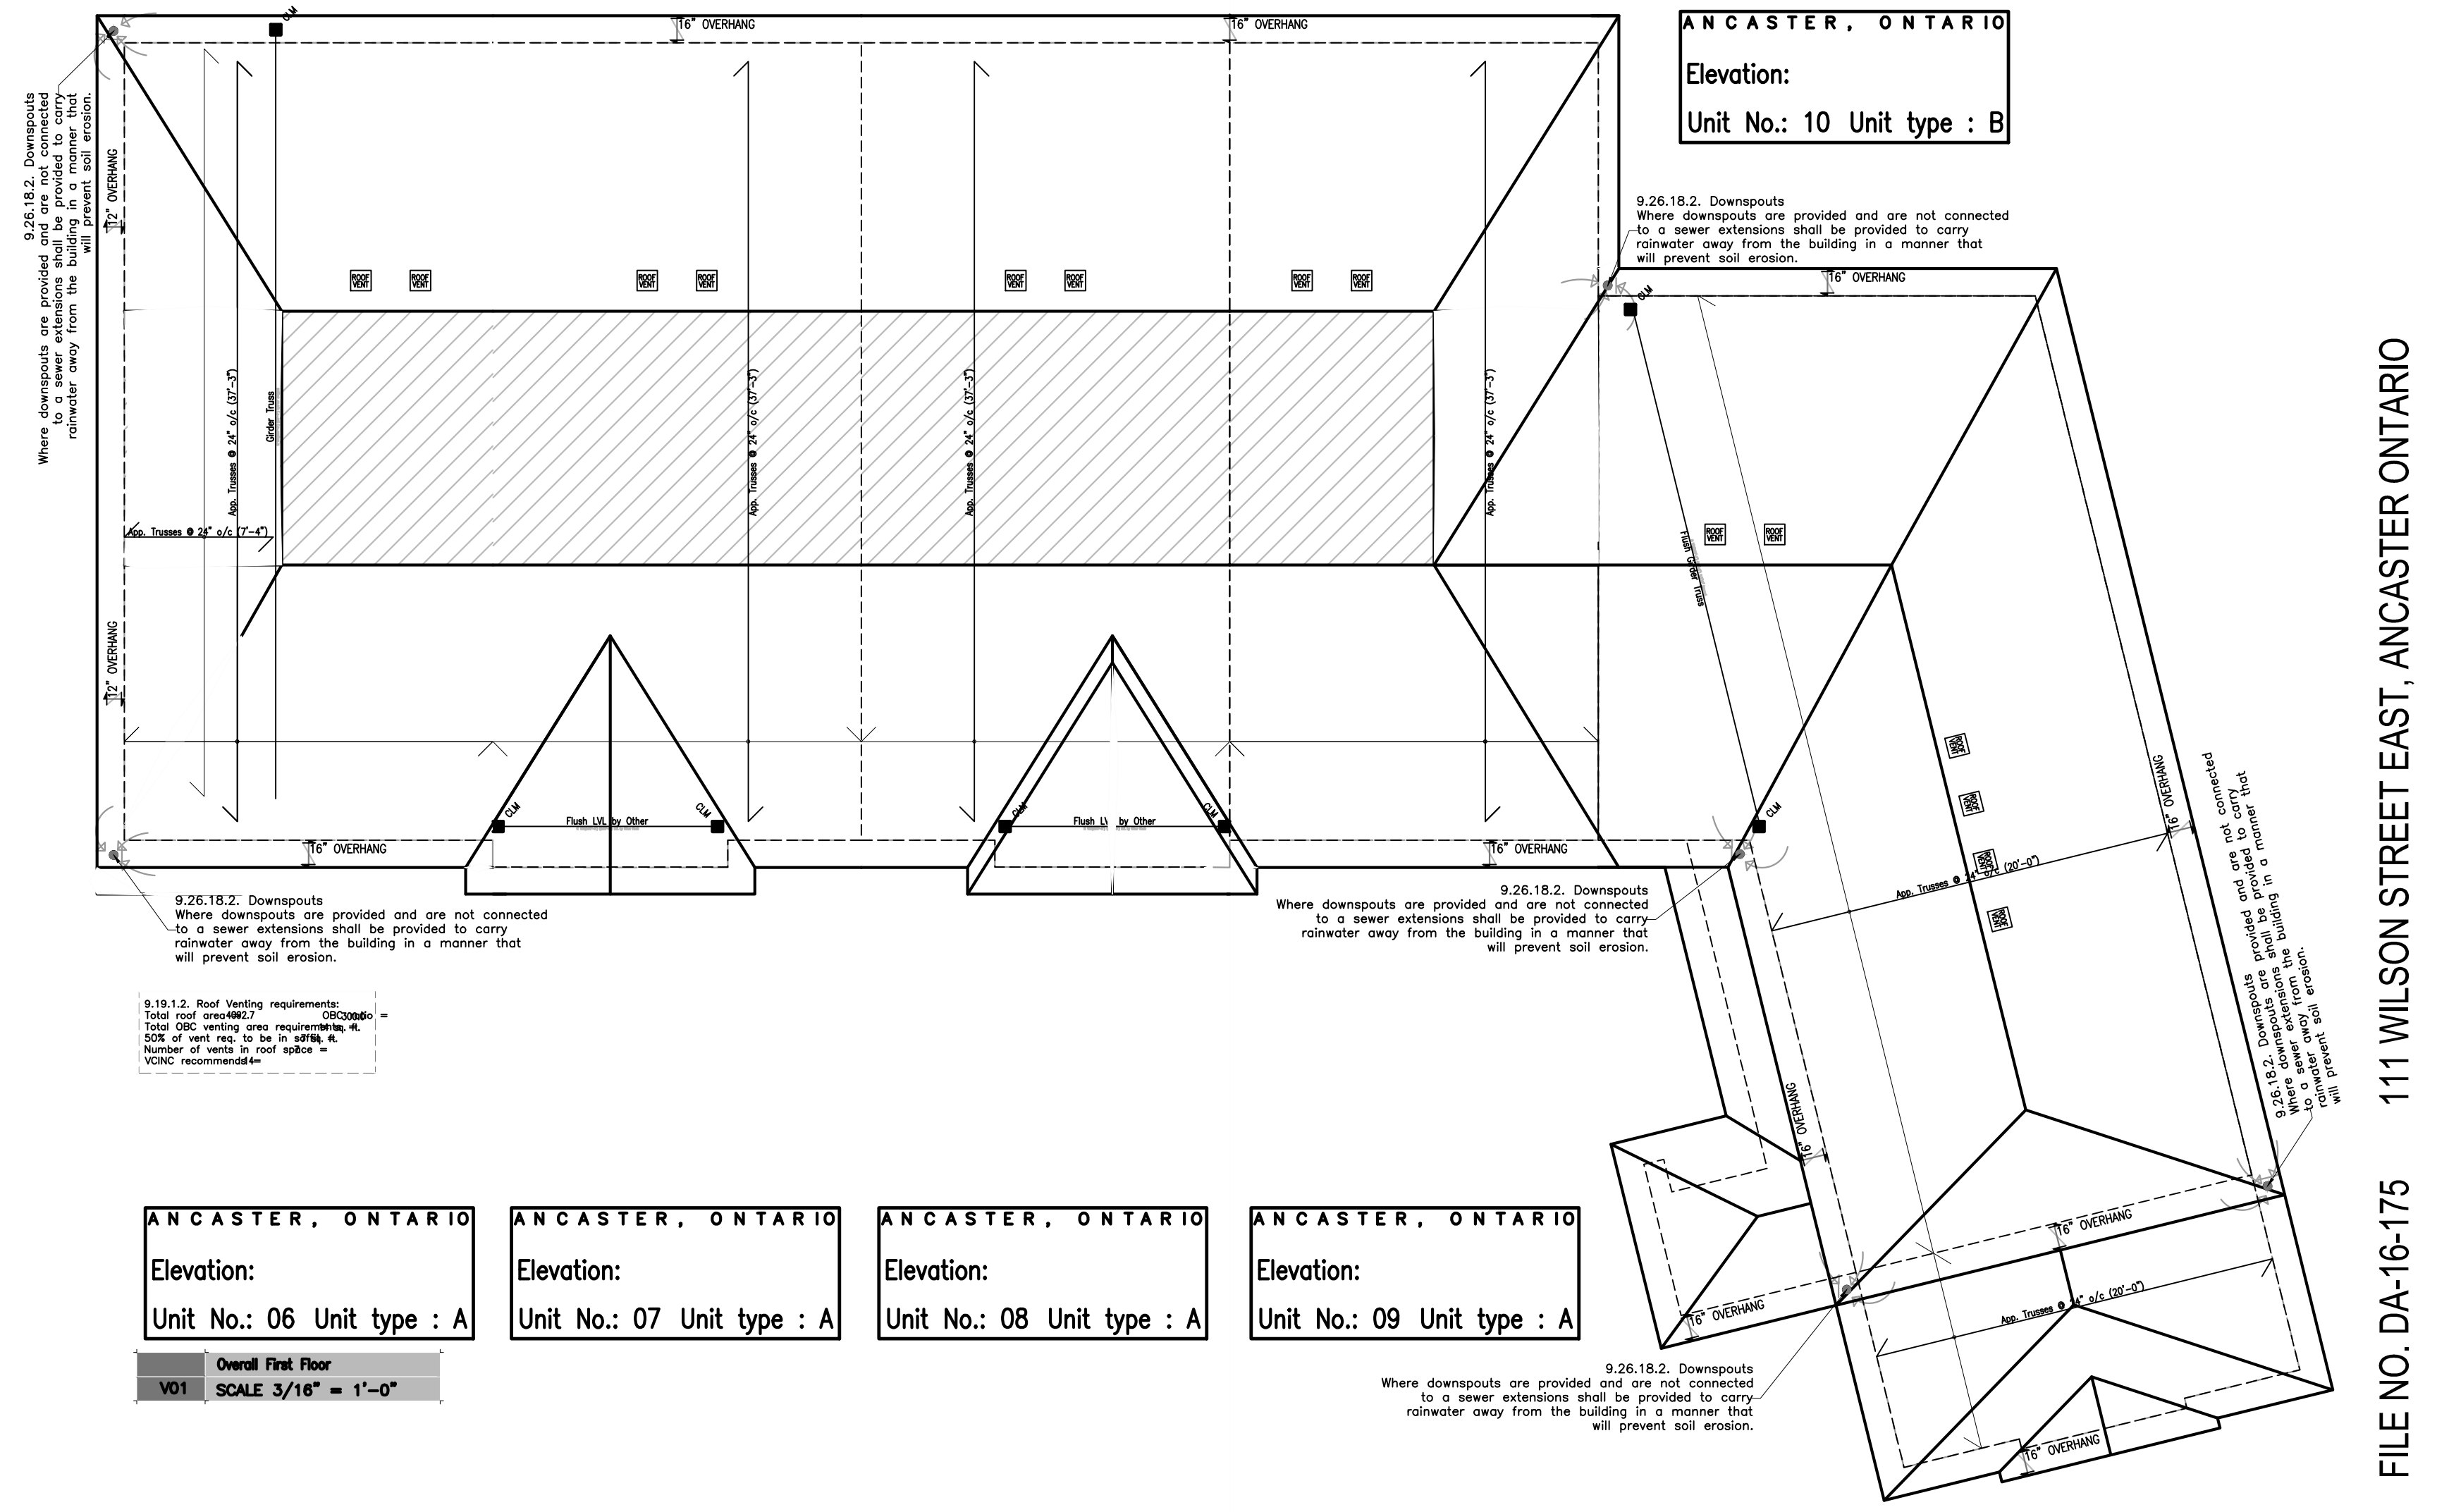

ANCASTER, ONTARIO Elevation: Unit No.: 06 Unit type : A  
ANCASTER, ONTARIO Elevation: Unit No.: 07 Unit type : A  
ANCASTER, ONTARIO Elevation: Unit No.: 08 Unit type : A  
ANCASTER, ONTARIO Elevation: Unit No.: 09 Unit type : A

Overall First Floor  
V01 SCALE 3/16" = 1'-0"

FILE NO. DA-16-175 111 WILSON STREET EAST, ANCASTER ONTARIO

VIRTUAL CREATIONS INC. 28844 BCIN No. (905) 481 1153

SMALL BUILDINGS Original Signature: Classification:

ISSUED Nov 10 2017  
PROJECT No: 2016-054 SHEET: V02 TOTAL No: 04  
Client: CLIENT  
AT VIRTUAL CREATIONS INC. THE BEST EFFORT HAS BEEN MADE TO RECORD EXISTING BUILDING STRUCTURES AND PROPOSED SET OF CONSTRUCTION DRAWINGS. HOWEVER, THERE ARE AREAS AT THE TIME OF DESIGNING THAT ARE UNAVAILABLE OR INACCESSIBLE. WITH PROPER COORDINATION WITH A BUILDER / CONTRACTOR THESE ISSUES CAN BE EASILY RESOLVED. IT IS THE CONTRACTOR'S RESPONSIBILITY TO USE FIGURED DIMENSIONS IN PREFERENCE TO SCALING. VERIFY AND CHECK ALL DIMENSIONS PRIOR TO AND DURING CONSTRUCTION. SUBMIT SHOP DRAWINGS OF ALL PREFABRICATED STRUCTURAL ELEMENTS SUCH AS ROOF TRUSSES AND ENGINEERED FLOOR JOIST TO VIRTUAL CREATIONS INC. TO REVIEW PRIOR TO CONSTRUCTION. VIRTUAL CREATIONS INC. IS NOT RESPONSIBLE FOR ANY CHANGES, DISCREPANCIES OR SUBSTITUTIONS FOR REVIEW BEFORE COMMENCING CONSTRUCTION. ALL DESIGNS AND DRAWINGS ARE THE SOLE PROPERTY AND COPYRIGHT OF VIRTUAL CREATIONS INC. ANY REPRODUCTIONS MUST BE AUTHORIZED BY VIRTUAL CREATIONS INC. OR PURCHASED THROUGH VIRTUAL CREATIONS INC. DIRECTLY.