



A Typical Brick Wall Section
VO1 SCALE 1" = 1'-0"

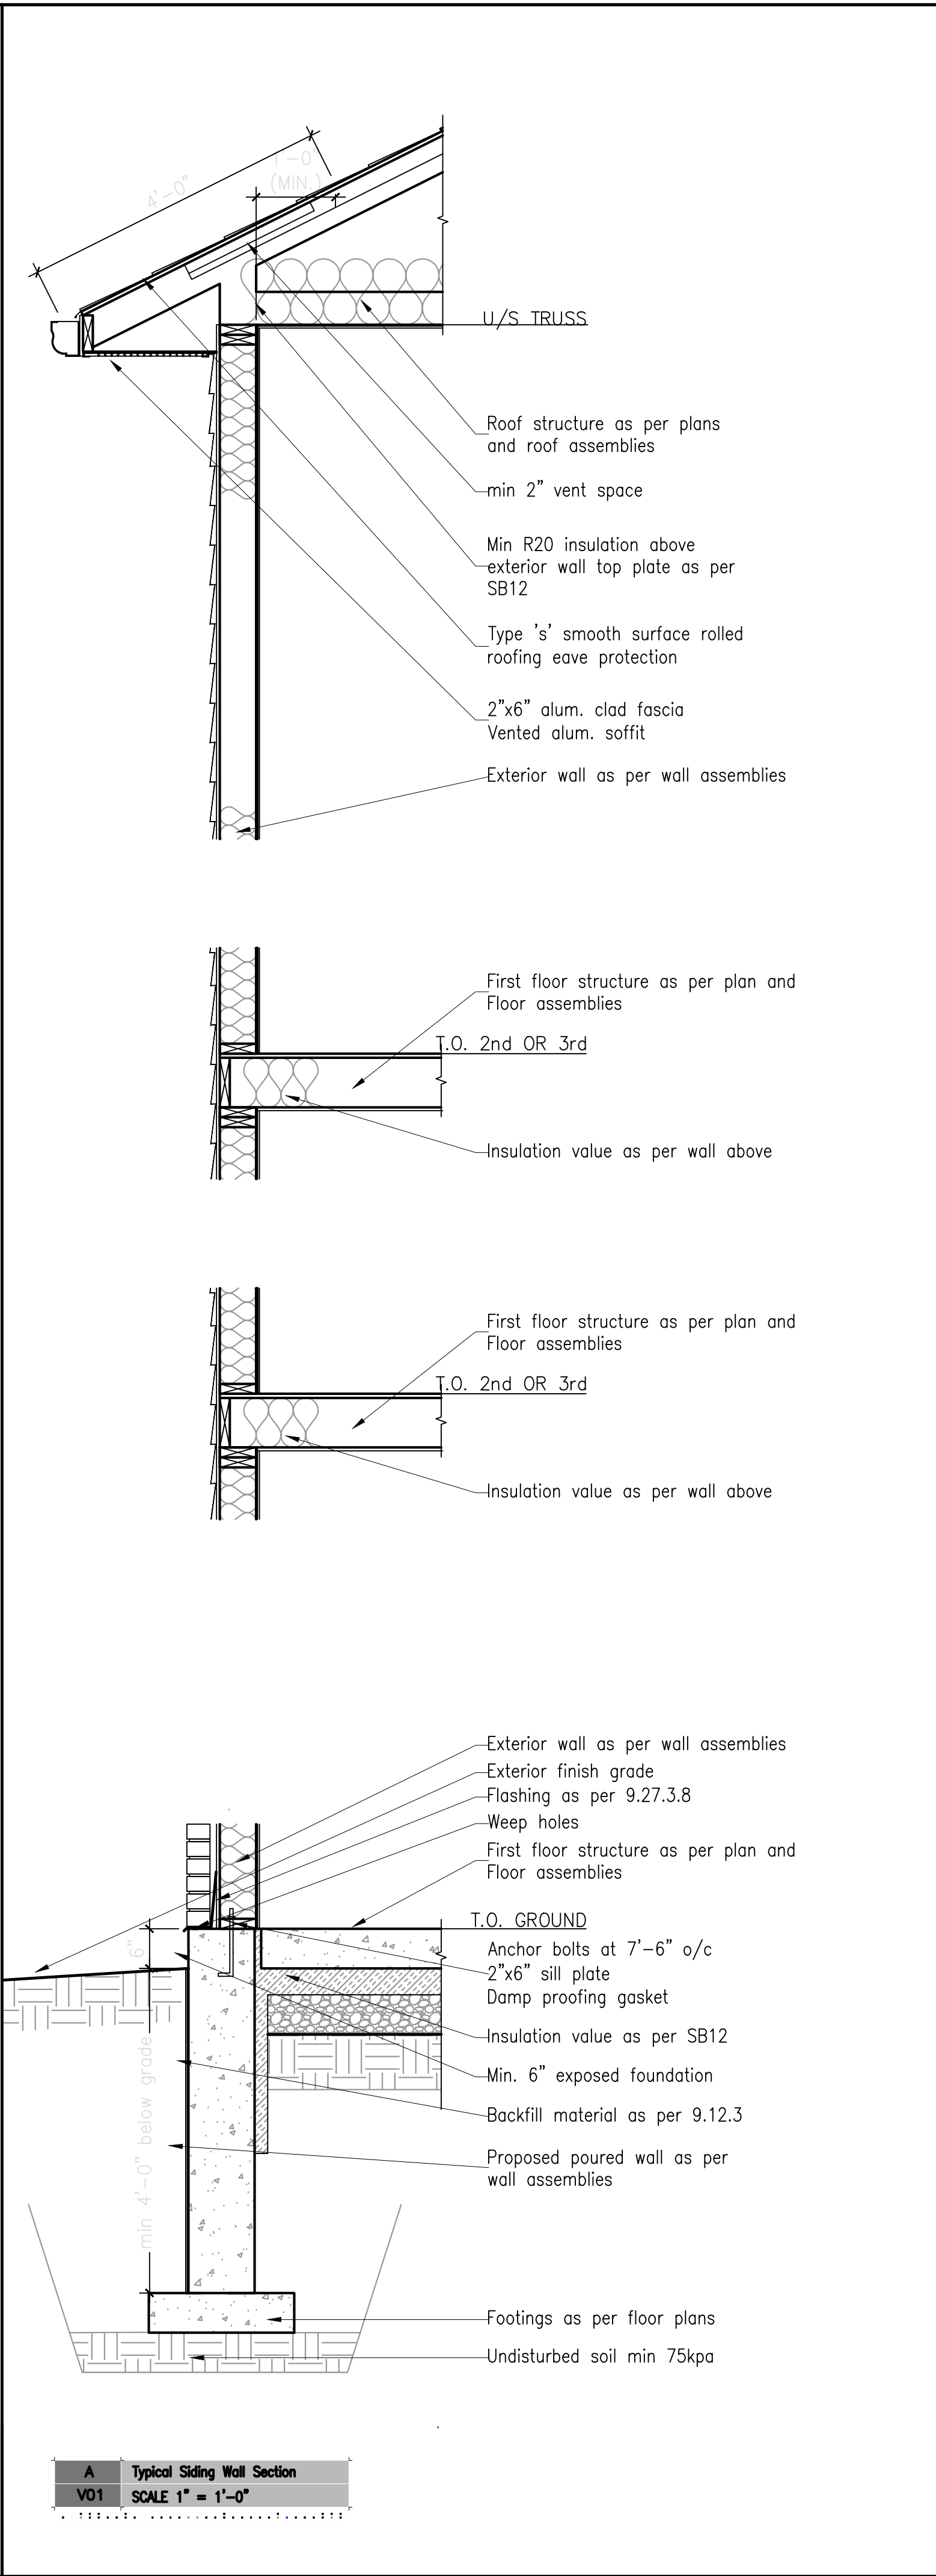

A Typical Sliding Wall Section
VO1 SCALE 1" = 1'-0"

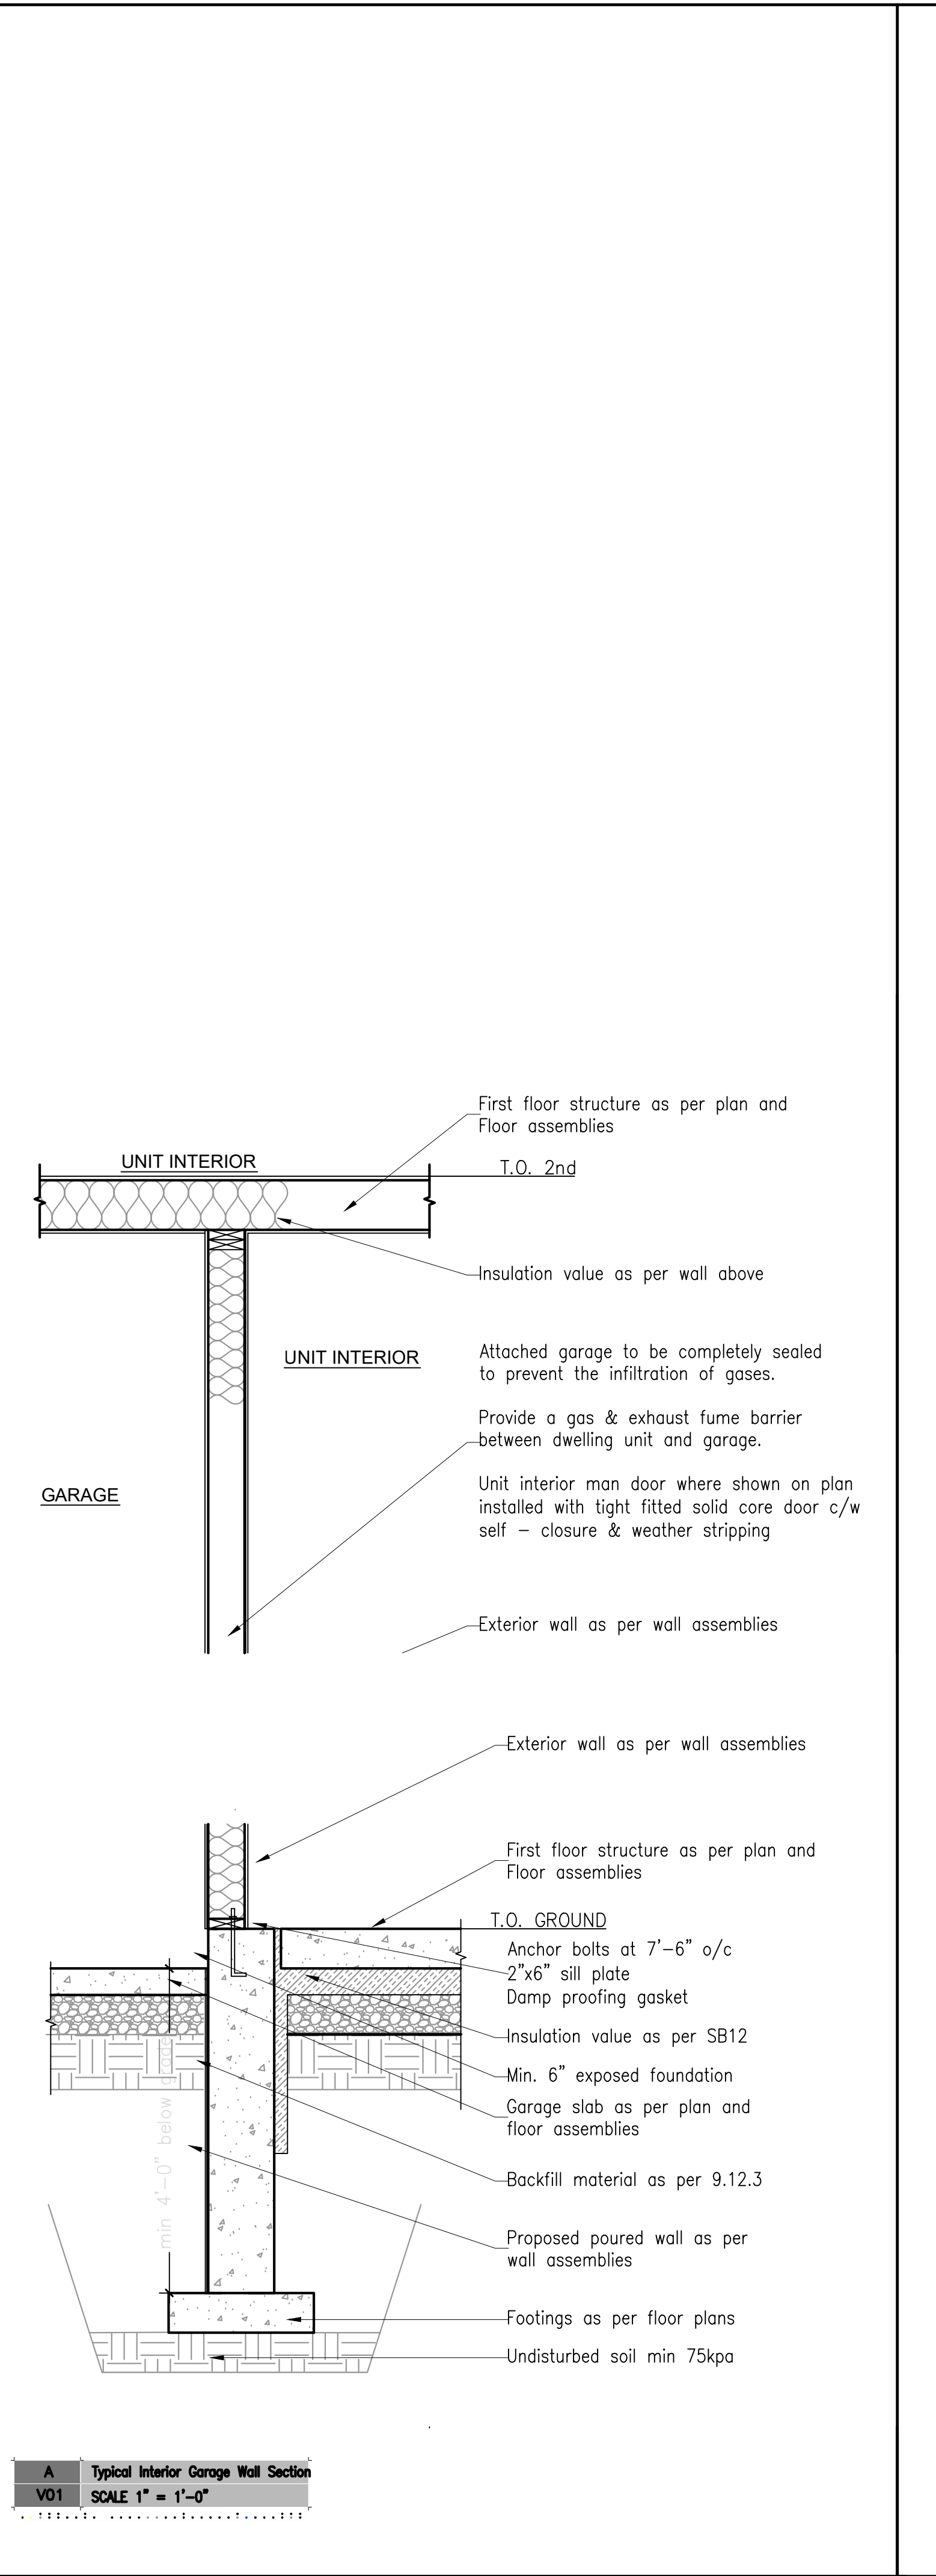

A Typical Interior Garage Wall Section
VO1 SCALE 1" = 1'-0"

FILE NO. DA-16-175 111 WILSON STREET EAST, ANCASTER ONTARIO

