


A Right Side Elevation
VO1 SCALE 1/4" = 1'-0"

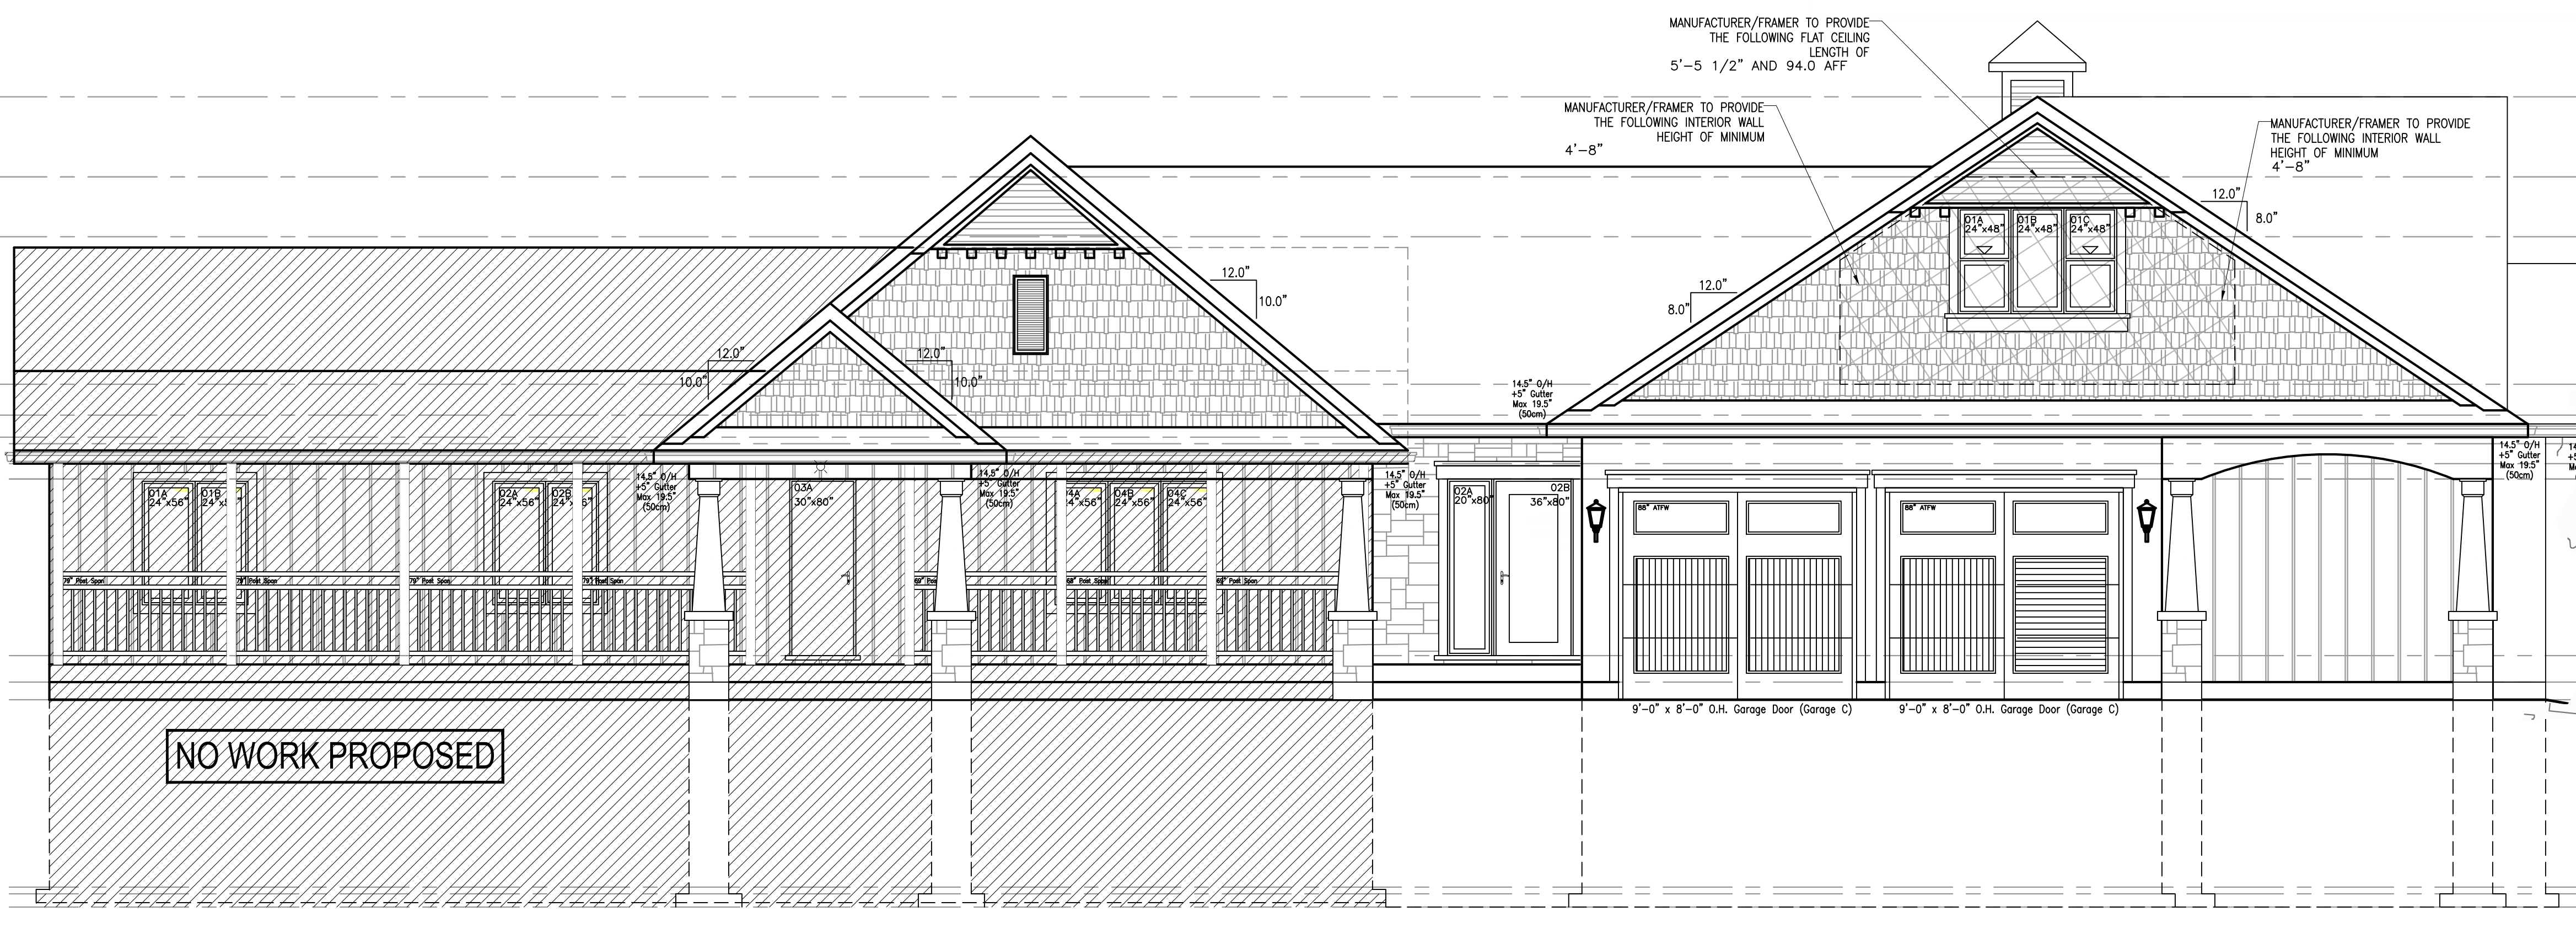

A Front Elevations
VO1 SCALE 1/4" = 1'-0"

Window and Door Schedule

Window and Door Schedule							
TAG	SIZE	SB12	OPERATOR	LOCATION	HEIGHT	GRILL	GLAZING
01A	24"x48"	8.0	HUNG	NORTH ELEV	215" A1FW	NONE	Glazing 5.2
01B	24"x48"	8.0	FIXED	NORTH ELEV	215" A1FW	NONE	Glazing 5.2
01C	24"x48"	8.0	HUNG	NORTH ELEV	215" A1FW	NONE	Glazing 5.2
02A	20"x80"	11.1	FIXED	NORTH ELEV	92" A1FW	NONE	Glazing 7.2
02B	36"x80"	16.7	FULL GLAZED	NORTH ELEV	92" A1FW	NONE	Glazing 9.0
03A	24"x48"	8.0	HUNG	NORTH ELEV	215" A1FW	NONE	Glazing 5.2
03B	24"x48"	8.0	FIXED	NORTH ELEV	215" A1FW	NONE	Glazing 5.2
03C	24"x48"	8.0	HUNG	NORTH ELEV	215" A1FW	NONE	Glazing 5.2
04A	36"x80"	16.7	SOLID	EAST ELEV	80" A1FW	NONE	Glazing 9.0
05A	24"x36"	8.0	AWNING	EAST ELEV	0" A1FW	NONE	Glazing 3.7
06A	24"x60"	10.0	FIXED	EAST ELEV	103" A1FW	NONE	Glazing 6.7
06B	24"x60"	10.0	HUNG	EAST ELEV	103" A1FW	NONE	Glazing 6.7
07A	24"x48"	8.0	HUNG	EAST ELEV	103" A1FW	NONE	Glazing 5.2
07B	36"x80"	16.7	6 PANEL	SOUTH ELEV	-13" A1FW	NONE	Glazing 9.0
08A	24"x48"	8.0	HUNG	EAST ELEV	103" A1FW	NONE	Glazing 5.2
08B	24"x48"	8.0	HUNG	EAST ELEV	103" A1FW	NONE	Glazing 5.2
09A	32"x48"	10.7	HUNG	SOUTH ELEV	103" A1FW	NONE	Glazing 7.6
10A	44"x24"	7.3	FIXED	SOUTH ELEV	127" A1FW	NONE	Glazing 4.7
10A	44"x56"	17.1	FIXED	SOUTH ELEV	103" A1FW	NONE	Glazing 13.2
11A	72"x48"	24.0	FIXED	SOUTH ELEV	140" A1FW	NONE	Glazing 19.2
11B	36"x80"	16.7	FULL GLAZED	SOUTH ELEV	92" A1FW	NONE	Glazing 9.0
11C	36"x80"	16.7	FULL GLAZED	SOUTH ELEV	92" A1FW	NONE	Glazing 9.0
12A	44"x24"	7.3	FIXED	SOUTH ELEV	127" A1FW	NONE	Glazing 4.7
12A	44"x56"	17.1	FIXED	SOUTH ELEV	103" A1FW	NONE	Glazing 13.2
13B	36"x80"	16.7	FULL GLAZED	SOUTH ELEV	92" A1FW	NONE	Glazing 9.0
TOTAL		294.8000					

PROJECT: 542 Woodhill Road, Ivey, Ontario
 CLIENT: Connie Stephens
 PROJECT No: 2021-1885
 BCIN No. 28844
 ERIC CANTON BCIN#25155
 VIRTUAL CREATIONS INC. (905) 481 1153
 SMALL BUILDINGS Original Signature: www.vcinc.ca
 CLASSIFICATION:

AT VIRTUAL CREATIONS INC. THE BEST EFFORT HAS BEEN MADE TO RECORD EXISTING BUILDING STRUCTURES AND PROPOSED A COMPREHENSIVE SET OF CONSTRUCTION DRAWINGS. HOWEVER, THERE ARE AREAS THAT ARE UNAVAILABLE OR UNACCESSIBLE. WITH PROPER COORDINATION ELEMENTS SUCH AS ROOF TRUSSES AND ENGINEERED FLOOR JOIST TO VIRTUAL CREATIONS INC. TO REVIEW PRIOR TO FABRICATION. DETERMINE LOCATIONS OF EXISTING SERVICES INFORM VIRTUAL CREATIONS INC. OF ANY CHANGES, DISCREPANCIES OR SUBSTITUTIONS FOR REVIEW BEFORE COMMENCING CONSTRUCTION. ALL DESIGNS AND DRAWINGS ARE THE SOLE PROPERTY AND COPYRIGHT OF VIRTUAL CREATIONS INC. ANY REPRODUCTIONS MUST BE AUTHORIZED BY VIRTUAL CREATIONS INC OR PURCHASED THROUGH VIRTUAL CREATIONS INC DIRECTLY.

ISSUED: Dec 10 2021