




A Left Side Elevation
 VO1 SCALE 1/4" = 1'-0"

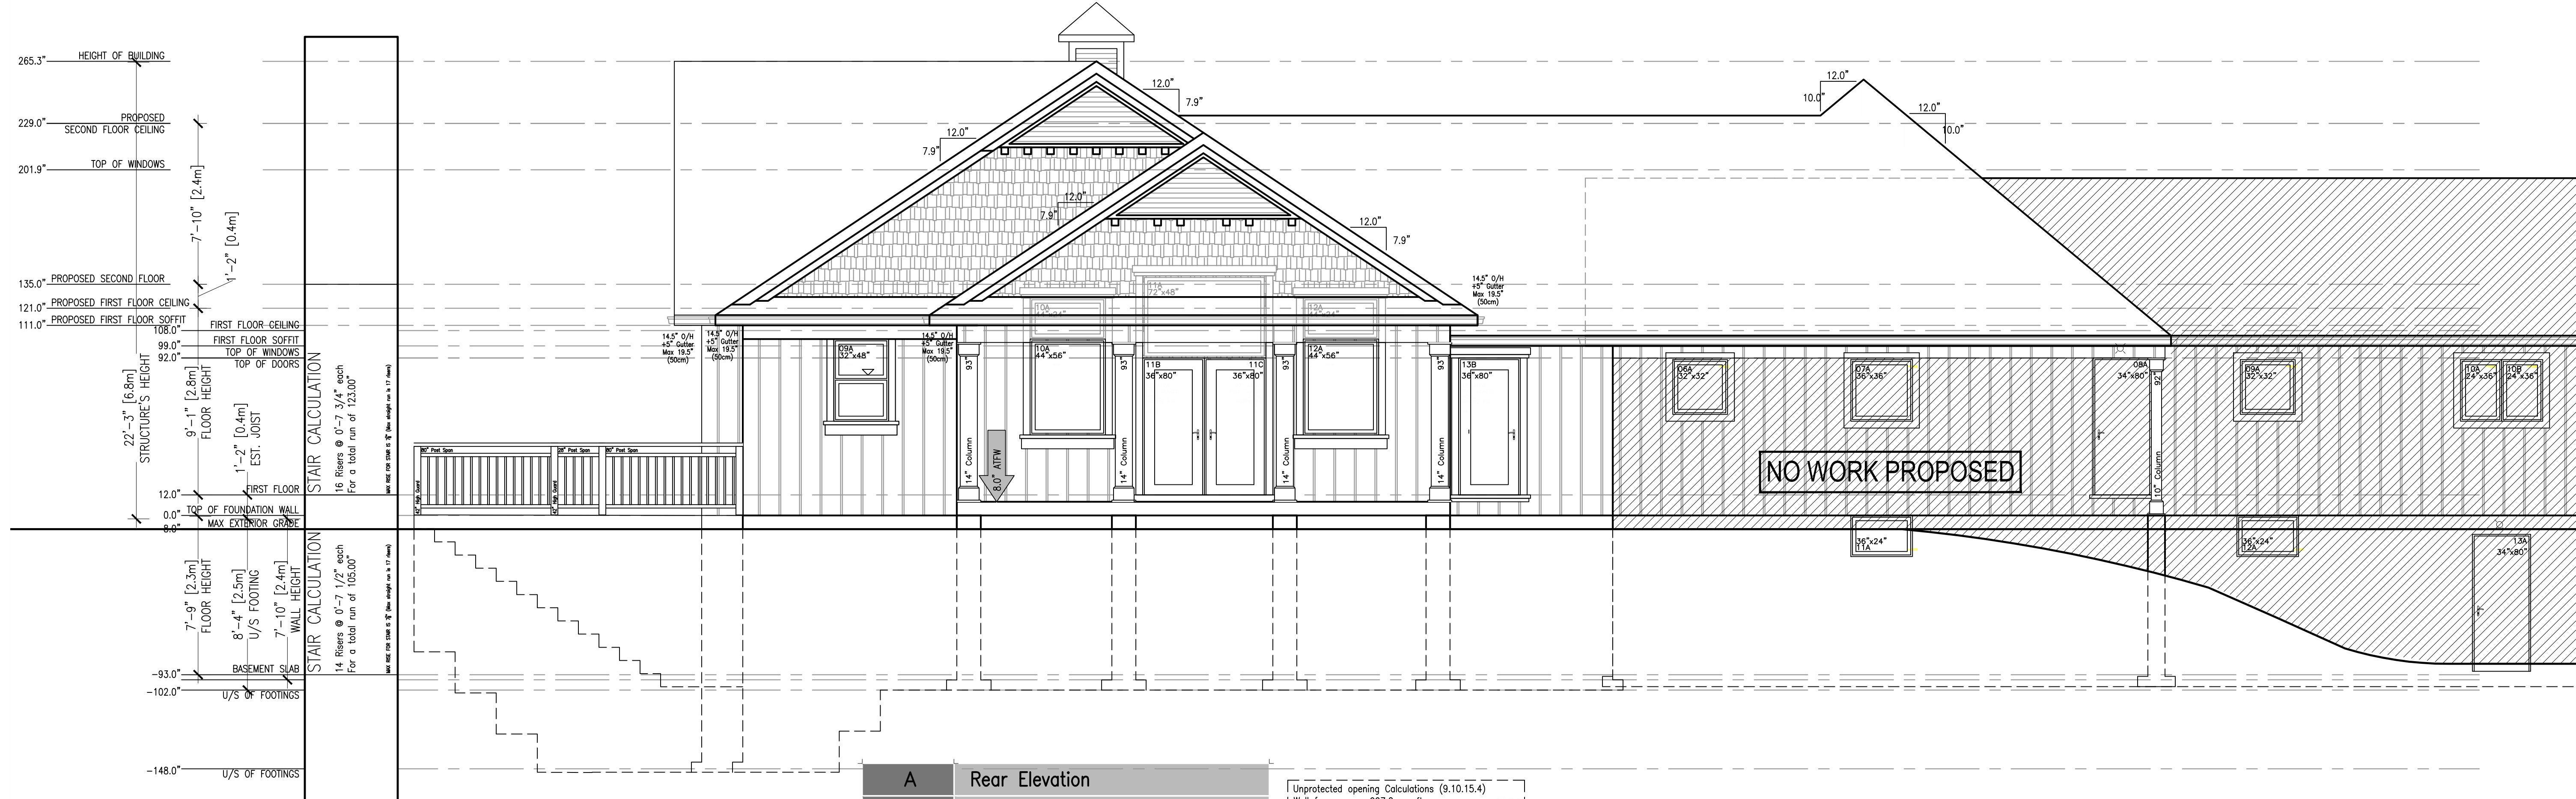

A Rear Elevation
 VO1 SCALE 1/4" = 1'-0"

Unprotected opening Calculations (9.10.15.4)
 Wall face area = 997.0 sq. ft.
 Openings = 137.7 sq. ft.
 Percentage = 13.8%
 Min. allowed = 100%

Window and Door Schedule								
TAG	SIZE	SB12	OPERATOR	LOCATION	HEIGHT	GRILL	GLAZING	
01A	24"x48"	8.0	HUNG	NORTH ELEV	215" ATFW	NONE	Glazing 5.2	
01B	24"x48"	8.0	FIXED	NORTH ELEV	215" ATFW	NONE	Glazing 5.2	
01C	24"x48"	8.0	HUNG	NORTH ELEV	215" ATFW	NONE	Glazing 5.2	
02A	20"x80"	11.1	FIXED	NORTH ELEV	92" ATFW	NONE	Glazing 7.2	
02B	36"x80"	16.7	FULL GLAZED	NORTH ELEV	92" ATFW	NONE	Glazing 9.0	
03A	24"x48"	8.0	HUNG	NORTH ELEV	215" ATFW	NONE	Glazing 5.2	
03B	24"x48"	8.0	FIXED	NORTH ELEV	215" ATFW	NONE	Glazing 5.2	
03C	24"x48"	8.0	HUNG	NORTH ELEV	215" ATFW	NONE	Glazing 5.2	
04A	36"x80"	16.7	SOLID	EAST ELEV	80" ATFW	NONE	Glazing 9.0	
05A	24"x36"	8.0	AWNING	EAST ELEV	0" ATFW	NONE	Glazing 3.7	
06A	24"x60"	10.0	FIXED	EAST ELEV	103" ATFW	NONE	Glazing 6.7	
06A	24"x60"	10.0	HUNG	EAST ELEV	103" ATFW	NONE	Glazing 6.7	
06A	24"x60"	10.0	HUNG	EAST ELEV	103" ATFW	NONE	Glazing 6.7	
07B	36"x80"	16.7	6 PANEL	SOUTH ELEV	-13" ATFW	NONE	Glazing 9.0	
08A	24"x48"	8.0	HUNG	EAST ELEV	103" ATFW	NONE	Glazing 5.2	
08B	24"x48"	8.0	HUNG	EAST ELEV	103" ATFW	NONE	Glazing 5.2	
09A	32"x48"	10.7	HUNG	SOUTH ELEV	103" ATFW	NONE	Glazing 7.6	
10A	44"x24"	7.3	FIXED	SOUTH ELEV	127" ATFW	NONE	Glazing 4.7	
10A	44"x56"	17.1	FIXED	SOUTH ELEV	103" ATFW	NONE	Glazing 13.2	
11A	72"x48"	24.0	FIXED	SOUTH ELEV	140" ATFW	NONE	Glazing 19.2	
11B	36"x80"	16.7	FULL GLAZED	SOUTH ELEV	92" ATFW	NONE	Glazing 9.0	
11C	36"x80"	16.7	FULL GLAZED	SOUTH ELEV	92" ATFW	NONE	Glazing 9.0	
12A	44"x24"	7.3	FIXED	SOUTH ELEV	127" ATFW	NONE	Glazing 4.7	
12A	44"x56"	17.1	FIXED	SOUTH ELEV	103" ATFW	NONE	Glazing 13.2	
13B	36"x80"	16.7	FULL GLAZED	SOUTH ELEV	92" ATFW	NONE	Glazing 9.0	
		294.8000						