


A	First Floor Plan
VO1	SCALE 1/4" = 1'-0"

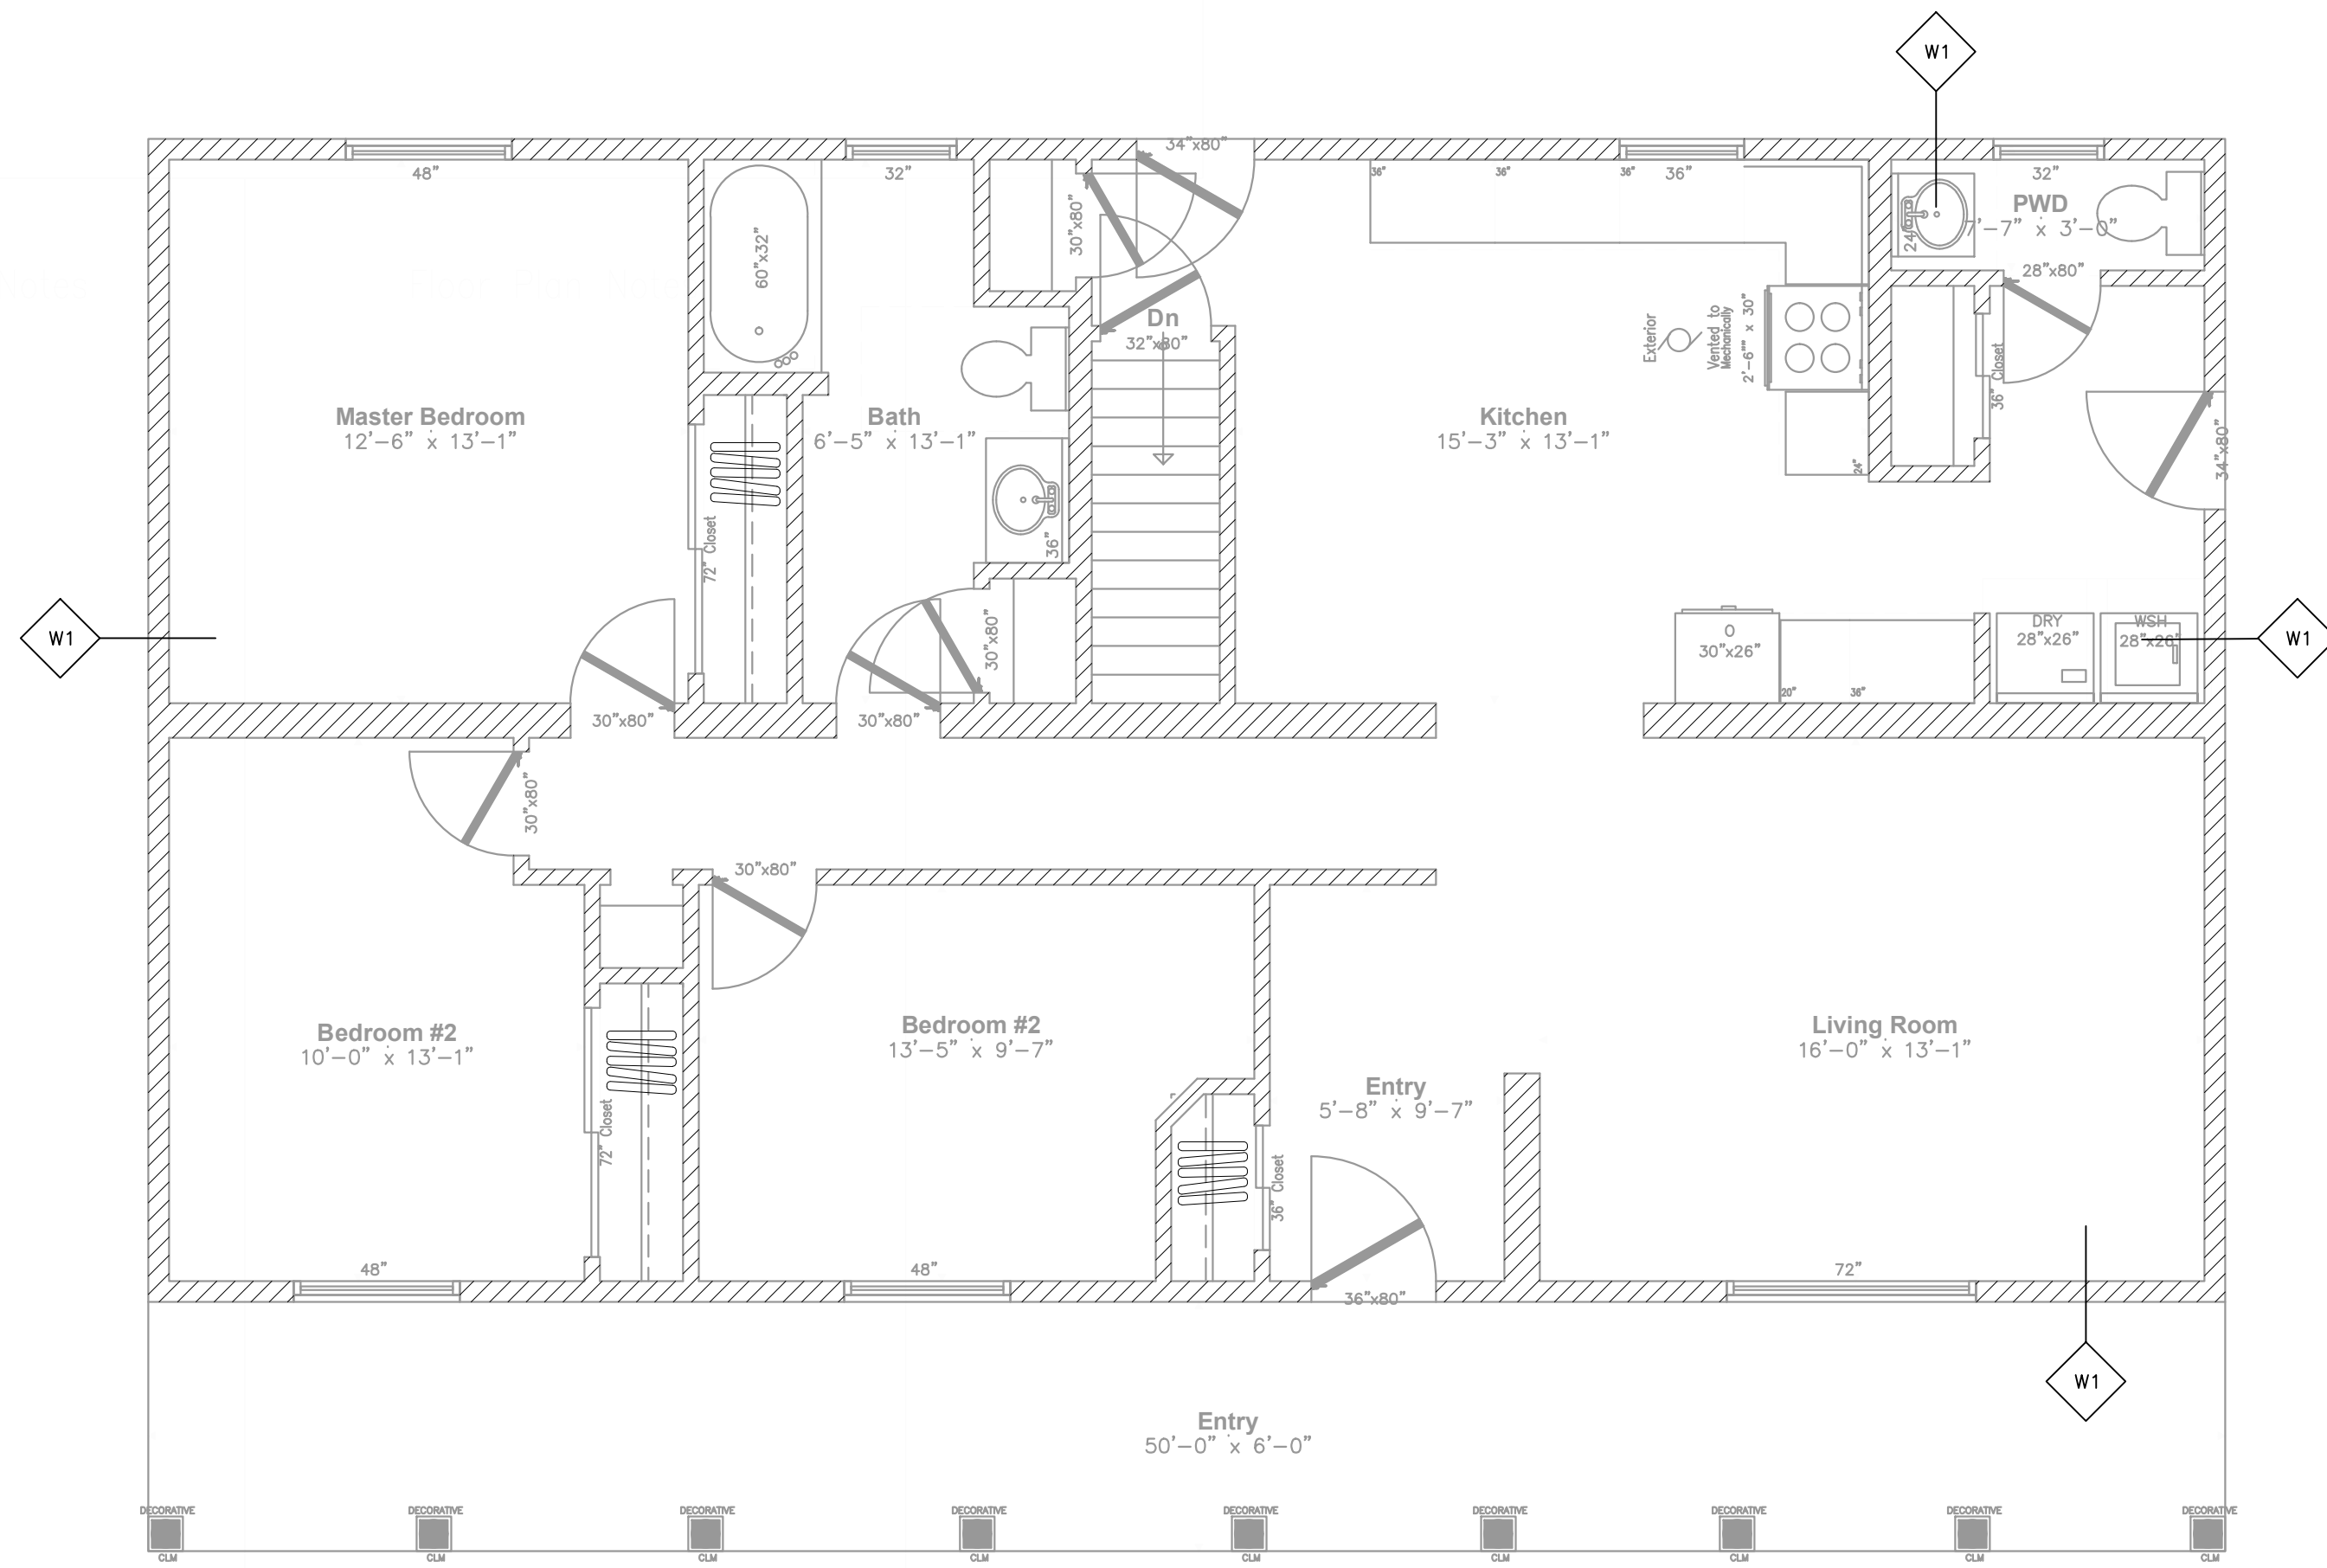

VIRTUAL CREATIONS INC. PROJECT No:2021-1865
 (905) 481-1153 BCIN No. **28844**
 ERIC CANTON BCIN#25135

PROJECT:542 Woodhill Road, Troy Ontario
SMALL BUILDINGS
 Classification: _____ Original Signature: _____
WWW.VCINC.CA

AT VIRTUAL CREATIONS INC. THE BEST EFFORT HAS BEEN MADE TO RECORD EXISTING BUILDING STRUCTURES AND PROPOSED A COMPREHENSIVE SET OF CONSTRUCTION DRAWINGS. HOWEVER, THERE ARE AREAS AT THE TIME OF DESIGNING THAT ARE UNAVAILABLE OR INACCESSIBLE. WITH PROPER CO-ORDINATION WITH THE CLIENT, THE DESIGNER WILL MAKE EVERY EFFORT TO VERIFY THE ACCURACY OF THE INFORMATION PROVIDED. THE DESIGNER WILL NOT BE RESPONSIBLE FOR ANY DISCREPANCIES OR OMISSIONS IN THE DRAWINGS. THE CLIENT IS ADVISED THAT THE DRAWINGS ARE FOR INFORMATION ONLY AND ARE NOT TO BE USED FOR CONSTRUCTION WITHOUT THE SUPERVISION OF A PROFESSIONAL ENGINEER. THE CLIENT IS ADVISED THAT THE DRAWINGS ARE NOT TO BE USED FOR CONSTRUCTION WITHOUT THE SUPERVISION OF A PROFESSIONAL ENGINEER. ALL DESIGNS AND DRAWINGS ARE THE SOLE PROPERTY AND COPYRIGHT OF VIRTUAL CREATIONS INC. ANY REPRODUCTIONS MUST BE AUTHORIZED BY VIRTUAL CREATIONS INC OR PURCHASED THROUGH VIRTUAL CREATIONS INC DIRECTLY.