


A Roof Plan
V01 SCALE 1/4" = 1'-0"

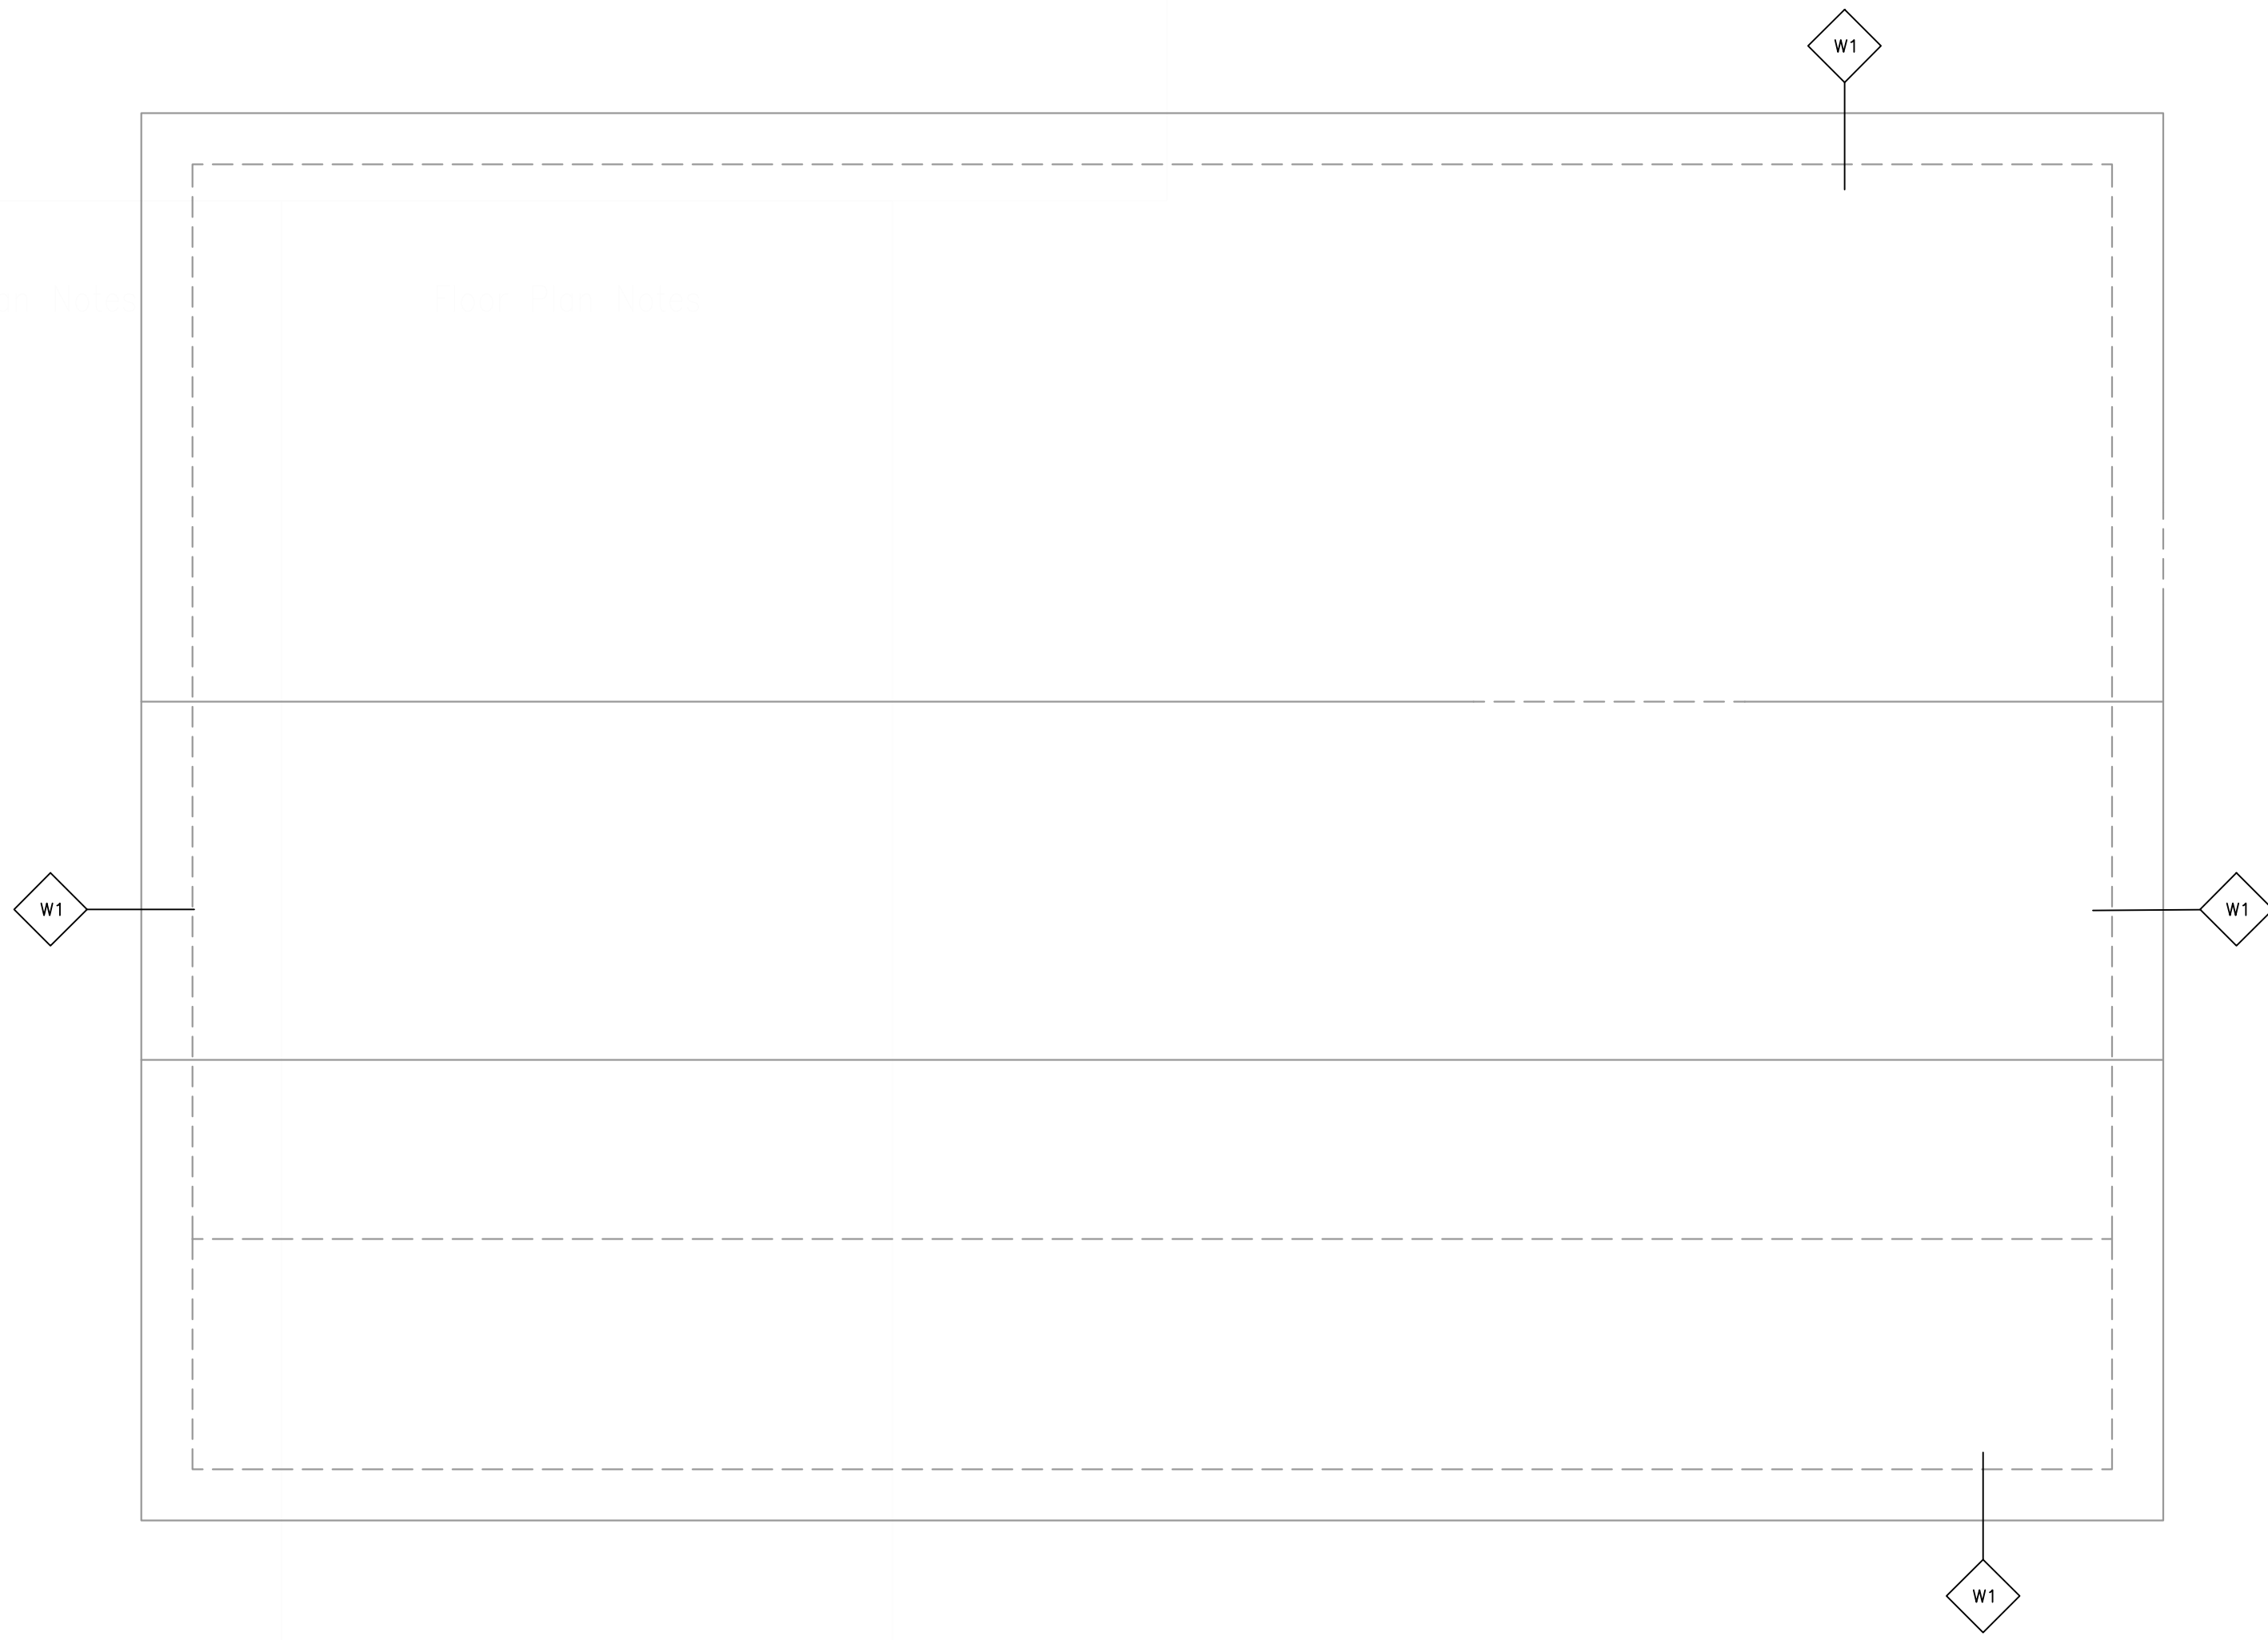

VIRTUAL CREATIONS INC. PROJECT No.2021/065
(905) 481 1153 BCIN No. **28844** Client: Connie Stephens Classification: SMALL BUILDINGS Original Signature: _____
ARCHITECTURAL CONSULTING SERVICES ERIC CANTON BCIN#25135 **WWW.VCINC.CA**

AT VIRTUAL CREATIONS INC. THE BEST EFFORT HAS BEEN MADE TO RECORD EXISTING BUILDING STRUCTURES AND PROPOSED A COMPREHENSIVE SET OF CONSTRUCTION DRAWINGS. HOWEVER, THERE ARE AREAS AT THE TIME OF DESIGNING THAT ARE UNAVAILABLE OR INACCESSIBLE. WITH PROPER CO-ORDINATION WITH THE CLIENT AND THE CONTRACTOR, THE DESIGNER WILL BE RESPONSIBLE TO VISIT THE SITE TO VERIFY THE EXISTING CONDITIONS AND TO MAKE NECESSARY ADJUSTMENTS TO THE DRAWINGS. THE CLIENT AND THE CONTRACTOR SHALL BE RESPONSIBLE FOR VERIFYING THE EXISTING CONDITIONS AND TO MAKE NECESSARY ADJUSTMENTS TO THE DRAWINGS.

