manufacture of any discrepancies. At the minimum the client must at least contact Virtual Creation to review the as build condition before purchasing, ordering or putting into production any and all materials.

NOTE TO TRUSS MANUFACTURE:

2019.11.27 — Manufactured Items and Materials

FAILURE to verify these dimensions will absolve Virtual Creations of any responsibility of errors or discrepancies in our plans. By paying this invoice you agree to this requirement and condition.

DIMENSION NOTE:

those tolerances.

2019.12.05 — There are different ways of dimension architectural floors, what follows is an explanation of the why interior walls are dimensioned as 4" or 6" vs other methods.

Some Architectural drawings chose to dimension the rough wood stud raming. However this would create a lot fractioned to account for the $\frac{1}{2}$ " drywall material in some conditions like bathroom tubs and stair wells.

Some Architectural drawings chose to dimension the finished wall thickness. However this would create a lot fractioned dimensions as well.

These Architectural set of drawings chose to dimension interior walls to a round 4" or 6" dimension. We feel this is the cleanest dimension as they do not have fractions, and at most produce a ‡" error which isn't typically an issue. Further we full appreciate that we can not ask trades in the field to measure to $\frac{1}{4}$ " accuracies nor to we assume that as built construction could hold Part 4 Loads used

20lb Dead Load 40lb Live Load (interior) 50lb Live Load (exterior) 32lb Snow Load 10lb Wind Load

Deflection limits

_/425 Floors (interior)

L/360 Floors (exterior)

Commitment to General Review

No

Electrical Safety Authority


Doing electrical work? A notification must be filed with the Electrical Safety Authority. Hiring someone to do electrical contractor.

For more information go to www.esasafe.com or call 1-877-372-7233

Notes: Engineering Drawings
These drawings shall be read in association with the engineering floor joist and specifications as well as the engineering truss layout and

OBC 9.10.19.3 - Smoke Alarms

xisting smoke alarms are acceptable, however, if the scope of work involves renovating existing bedrooms, changing room uses from a nonbedroom use to proposed bedroom use or an addition which includes a bedroom many requirements of 9.10.19.3 would apply including being interconnected, hardwired and with visual notification. IF a smoke alarm s required it will be noted on drawings

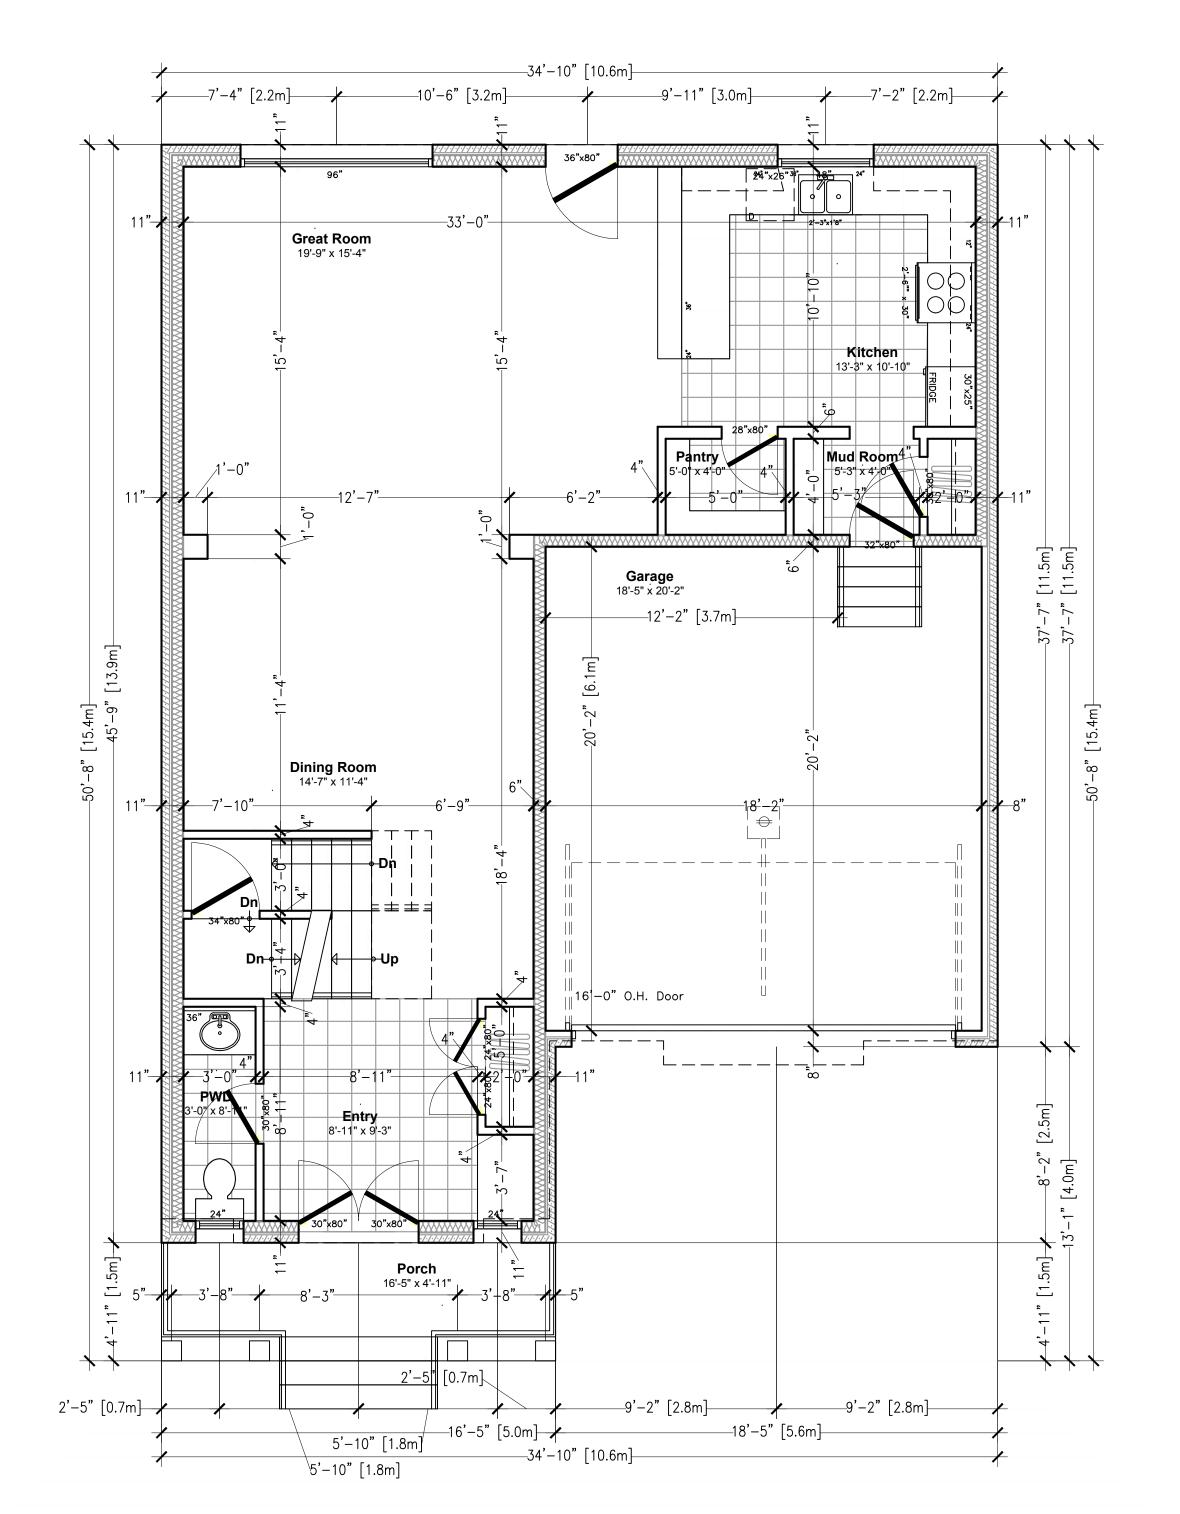

ATIONS

First Floor Plan SCALE 1/4" = 1'-0"