
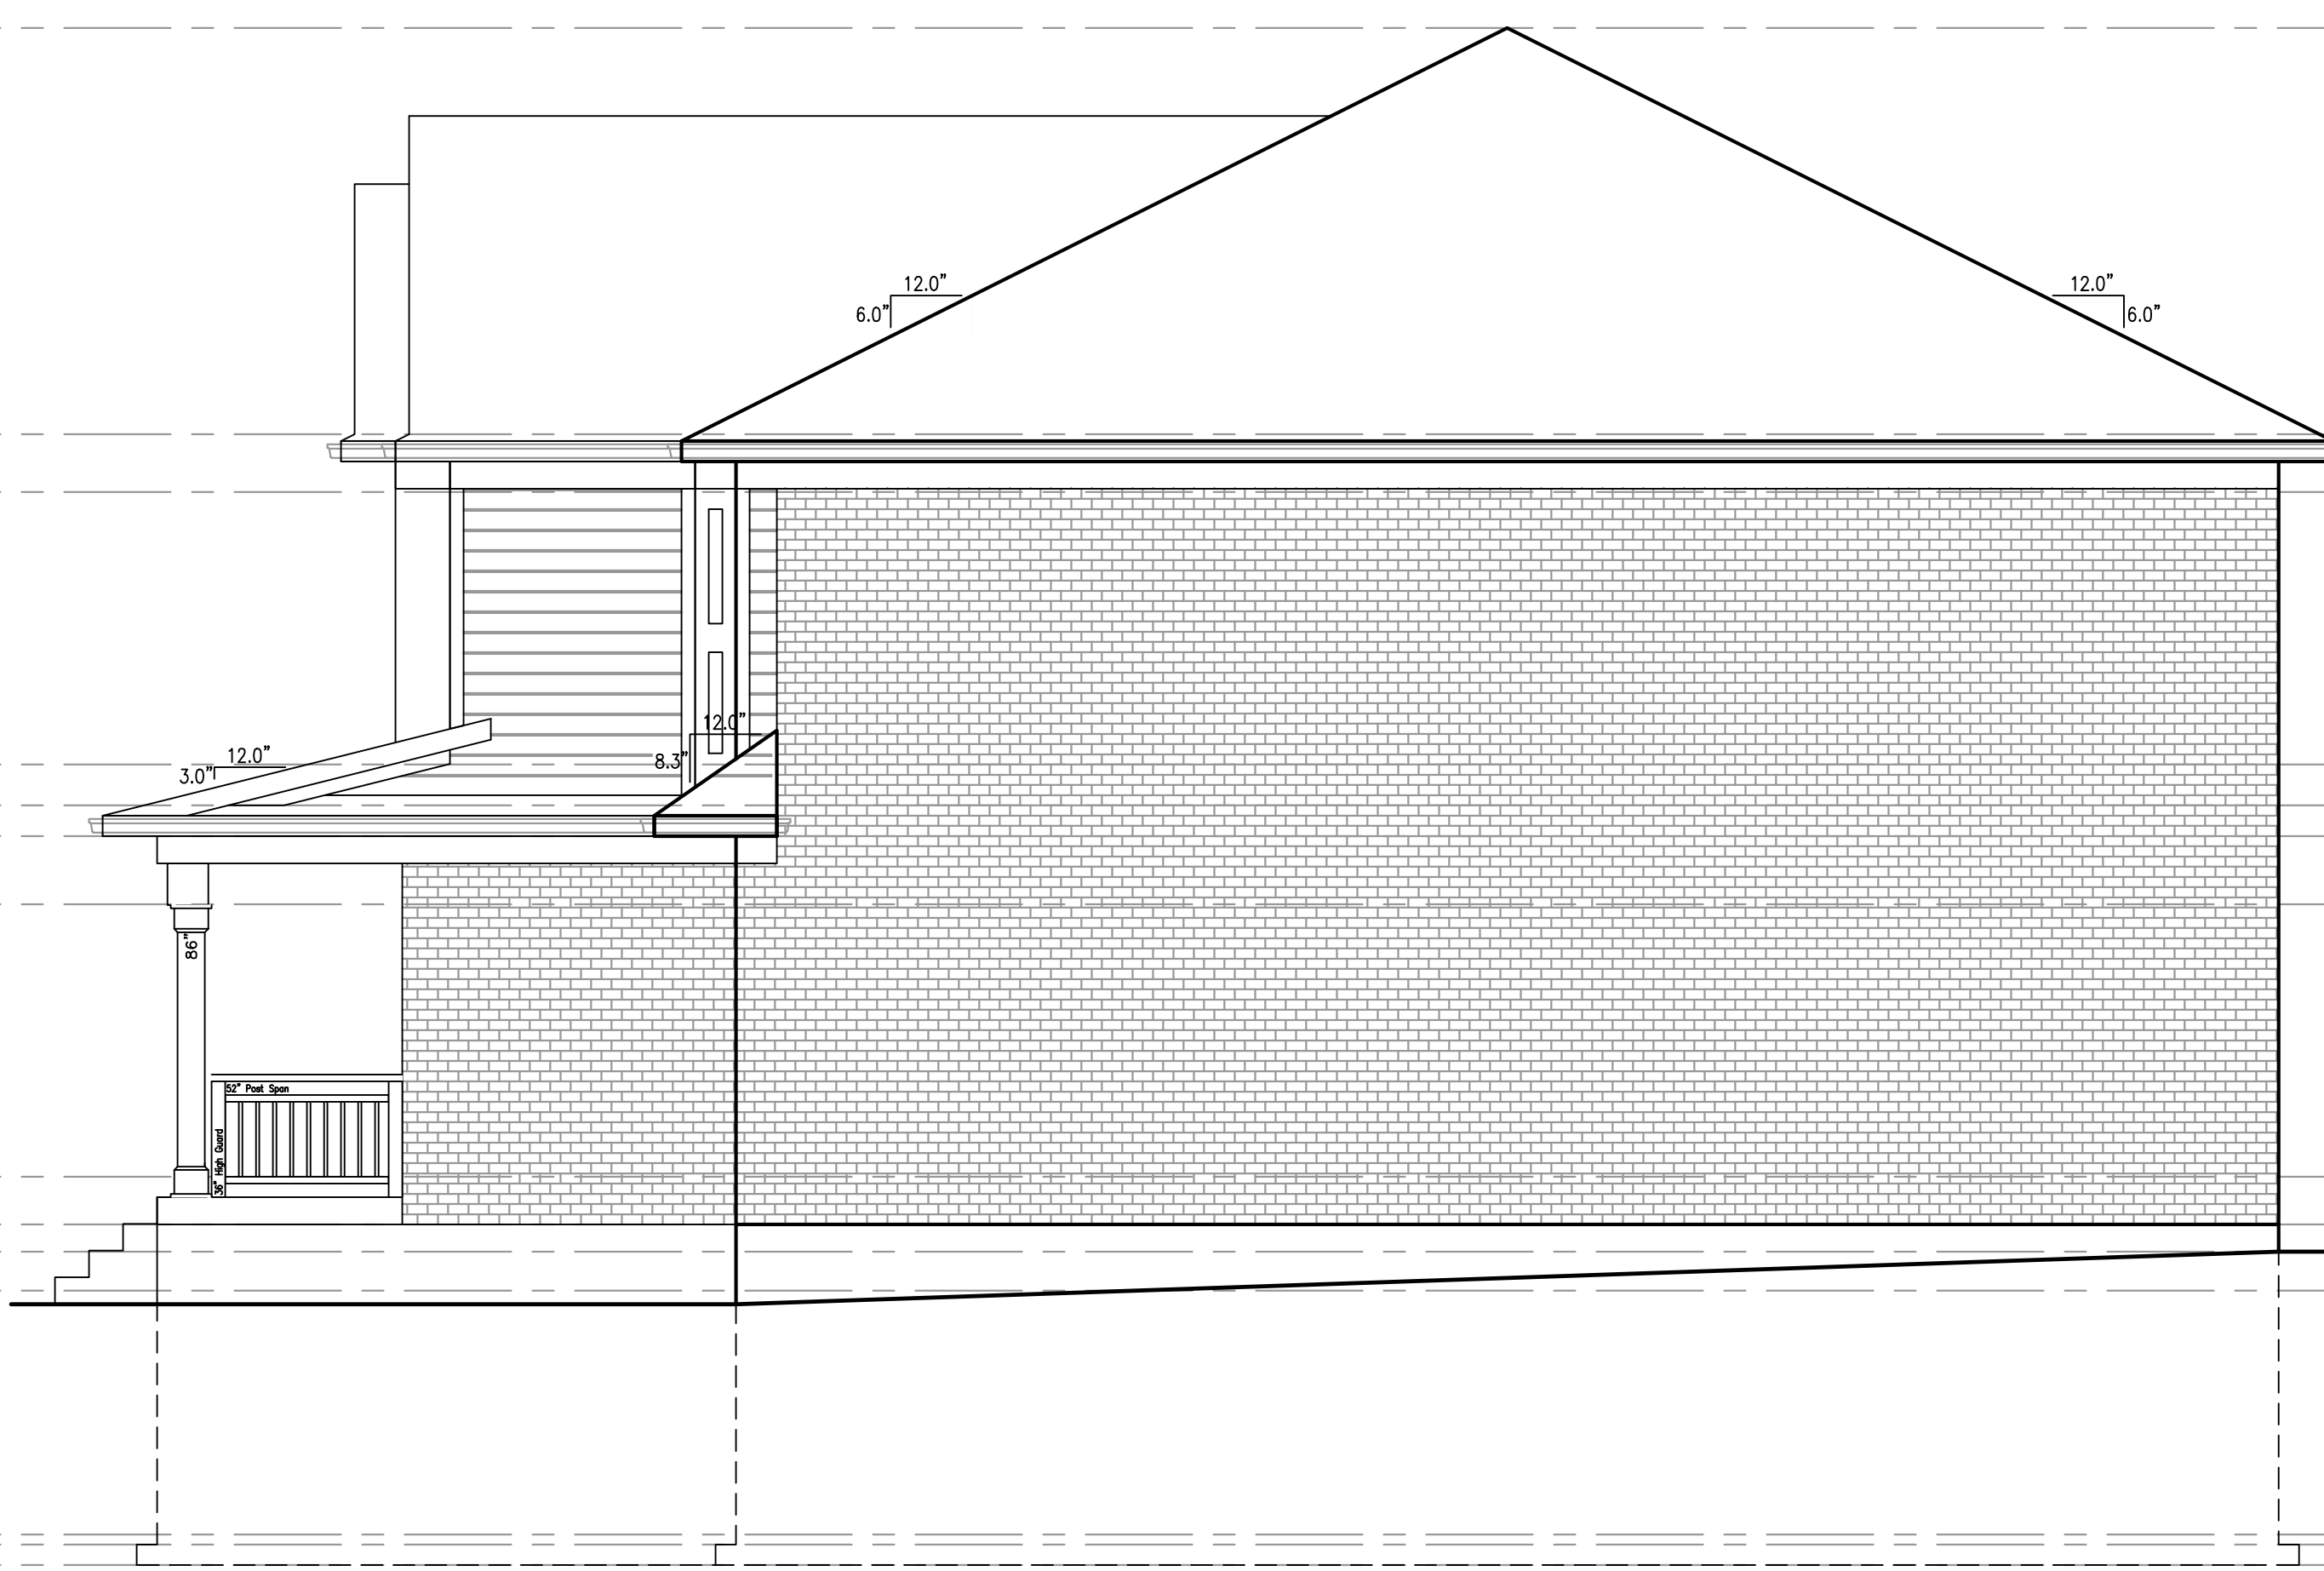


Front Elevation
SCALE 1/4" = 1'-0"

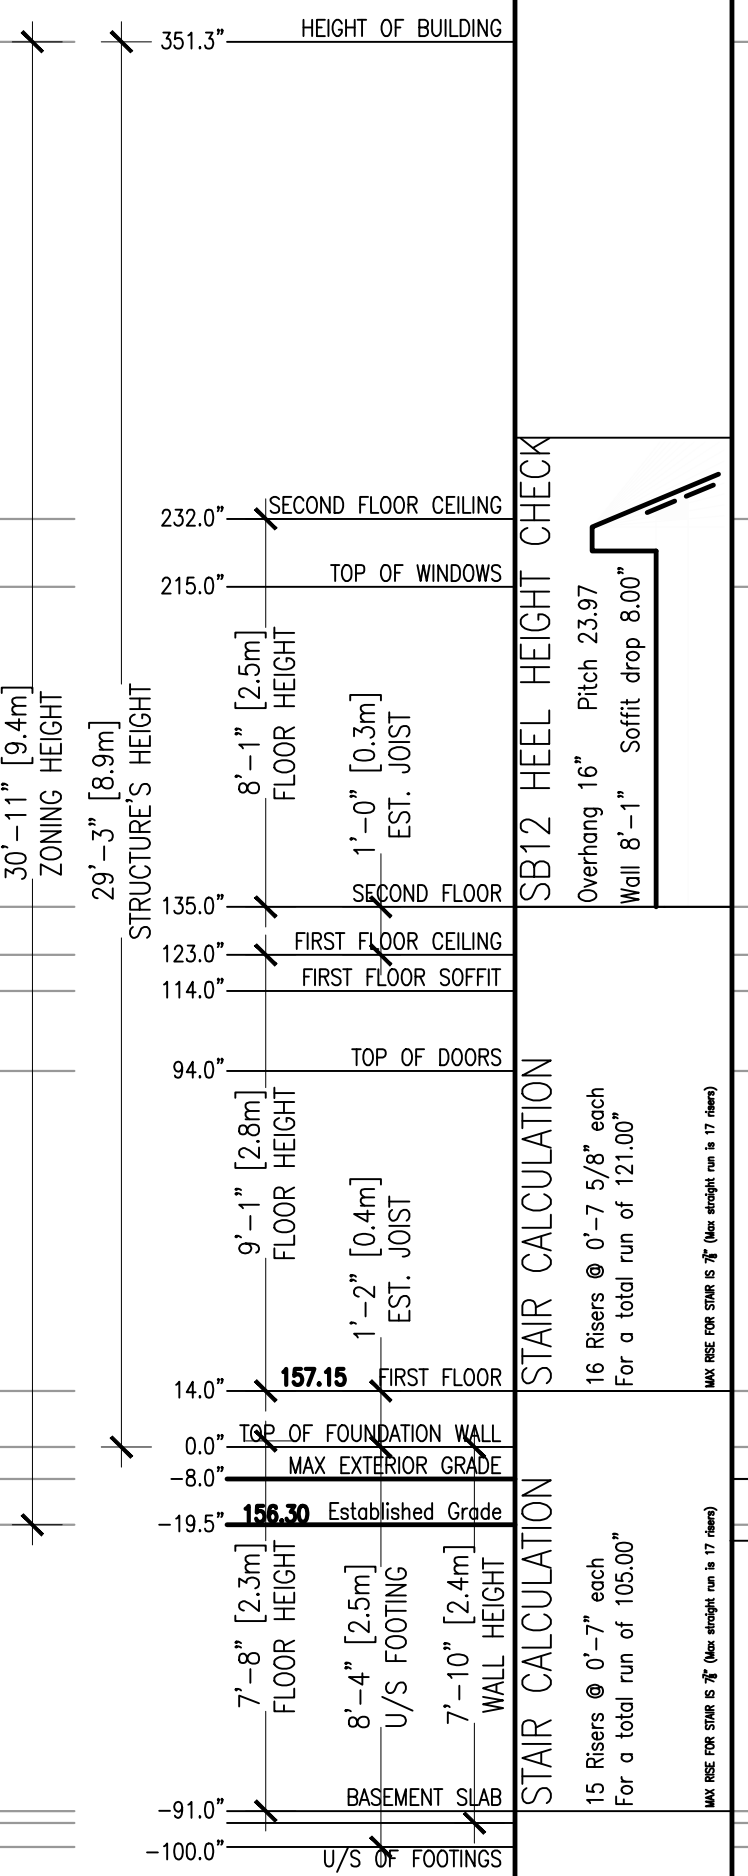

Right Side Elevation
SCALE 1/4" = 1'-0"

Unprotected opening Calculations (9.10.15.4)
 Wall face area = 138.3 sq. ft.
 Openings = 0.0 sq. ft.
 Percentage = 0.0%
 Max. allowed = 0%
 Wall area assumes smallest amount of wall area regardless of grading conditions. And glazing calculations include entire basement window.

Window and Door Schedule

Window Schedule							
TAG	SIZE	SB12	OPERATOR	LOCATION	HEIGHT	GRILL	GLAZING
01A	24"x12"	2.0	FIXED	NORTH ELEV	106" ATFW	NONE	Glazing 0.7
01B	24"x44"	7.3	FIXED	NORTH ELEV	94" ATFW	NONE	Glazing 4.7
02A	60"x12"	5.0	FIXED	NORTH ELEV	106" ATFW	NONE	Glazing 2.2
02B	30"x80"	16.7	3/4 GLAZED	NORTH ELEV	94" ATFW	NONE	Glazing 6.3
02C	30"x80"	16.7	3/4 GLAZED	NORTH ELEV	94" ATFW	NONE	Glazing 6.3
03A	24"x12"	2.0	FIXED	NORTH ELEV	106" ATFW	NONE	Glazing 0.7
03B	24"x44"	7.3	FIXED	NORTH ELEV	94" ATFW	NONE	Glazing 4.7
04A	24"x56"	9.3	CASEMENT	NORTH ELEV	215" ATFW	NONE	Glazing 6.2
04B	24"x56"	9.3	FIXED	NORTH ELEV	215" ATFW	NONE	Glazing 6.2
05A	24"x68"	11.3	CASEMENT	NORTH ELEV	215" ATFW	NONE	Glazing 7.7
05B	24"x68"	11.3	FIXED	NORTH ELEV	215" ATFW	NONE	Glazing 7.7
05C	24"x68"	11.3	CASEMENT	NORTH ELEV	215" ATFW	NONE	Glazing 7.7
06A	24"x44"	7.3	CASEMENT	NORTH ELEV	215" ATFW	NONE	Glazing 4.7
07A	24"x56"	9.3	FIXED	NORTH ELEV	106" ATFW	NONE	Glazing 6.2
07B	24"x56"	9.3	CASEMENT	NORTH ELEV	106" ATFW	NONE	Glazing 6.2
08A	36"x92"	16.7	FULL GLAZED	NORTH ELEV	106" ATFW	NONE	Glazing 10.7
09A	30"x68"	14.2	CASEMENT	NORTH ELEV	106" ATFW	NONE	Glazing 10.3
09B	30"x68"	14.2	FIXED	NORTH ELEV	106" ATFW	NONE	Glazing 10.3
09C	30"x68"	14.2	CASEMENT	NORTH ELEV	106" ATFW	NONE	Glazing 10.3
10A	48"x24"	8.0	AWNING	NORTH ELEV	0" ATFW	NONE	Glazing 5.2
11A	48"x24"	8.0	AWNING	NORTH ELEV	0" ATFW	NONE	Glazing 5.2
12A	24"x44"	7.3	CASEMENT	NORTH ELEV	215" ATFW	NONE	Glazing 4.7
12B	24"x44"	7.3	FIXED	NORTH ELEV	215" ATFW	NONE	Glazing 4.7
13A	30"x56"	11.7	CASEMENT	NORTH ELEV	215" ATFW	NONE	Glazing 8.3
13B	30"x56"	11.7	FIXED	NORTH ELEV	215" ATFW	NONE	Glazing 8.3
13C	30"x56"	11.7	FIXED	NORTH ELEV	215" ATFW	NONE	Glazing 8.3
14A	30"x56"	11.7	CASEMENT	NORTH ELEV	215" ATFW	NONE	Glazing 8.3
14B	30"x56"	11.7	FIXED	NORTH ELEV	215" ATFW	NONE	Glazing 8.3
15A	24"x44"	7.3	FAKE	NORTH ELEV	215" ATFW	NONE	Glazing 4.7

PROJECT: Stonehaven Plan 1b, Burlington Ontario

PROJECT No: 2020-588

BCIN No. 28844

Client: Dawn Victoria Homes

Classification:

Original Signature:

VIRTUAL CREATIONS INC. (905) 481 1153

SMALL BUILDINGS Client: Dawn Victoria Homes Classification: Original Signature: **WWW.VCINC.CA**

AT VIRTUAL CREATIONS INC. THE BEST EFFORT HAS BEEN MADE TO RECORD EXISTING BUILDING STRUCTURES AND PROPOSED A COMPREHENSIVE SET OF CONSTRUCTION DRAWINGS. HOWEVER, THERE ARE AREAS AT THE TIME OF DESIGNING THAT ARE UNAVAILABLE OR INACCESSIBLE. WITH PROPER CO-ORDINATION AND ACCESS TO THESE AREAS, THE DRAWINGS WILL BE REVISED TO REFLECT THE EXISTING CONDITIONS. VIRTUAL CREATIONS INC. IS NOT RESPONSIBLE FOR ANY CHANGES, DISCREPANCIES OR SUBSTITUTIONS FOR REVIEW BEFORE COMMENCING CONSTRUCTION. ALL DESIGNS AND DRAWINGS ARE THE SOLE PROPERTY AND COPYRIGHT OF VIRTUAL CREATIONS INC. ANY REPRODUCTIONS MUST BE AUTHORIZED BY VIRTUAL CREATIONS INC OR PURCHASED THROUGH VIRTUAL CREATIONS INC DIRECTLY.

ISSUED: 04/28/2021