


SMALL BUILDINGS
Original Signature: *[Signature]*
WWW.VCINC.CA

Classification: _____
Client: Mr. & Mrs. Skrien


PROJECT: 690 Crooks Hollow Road, Dundas Ontario
PROJECT No: 2020-502
28844
ERIC CANTON BCIN#25135

VIRTUAL CREATIONS INC.
(905) 481 1153 BCIN No. 28844
ISSUED: Apr 13 2021

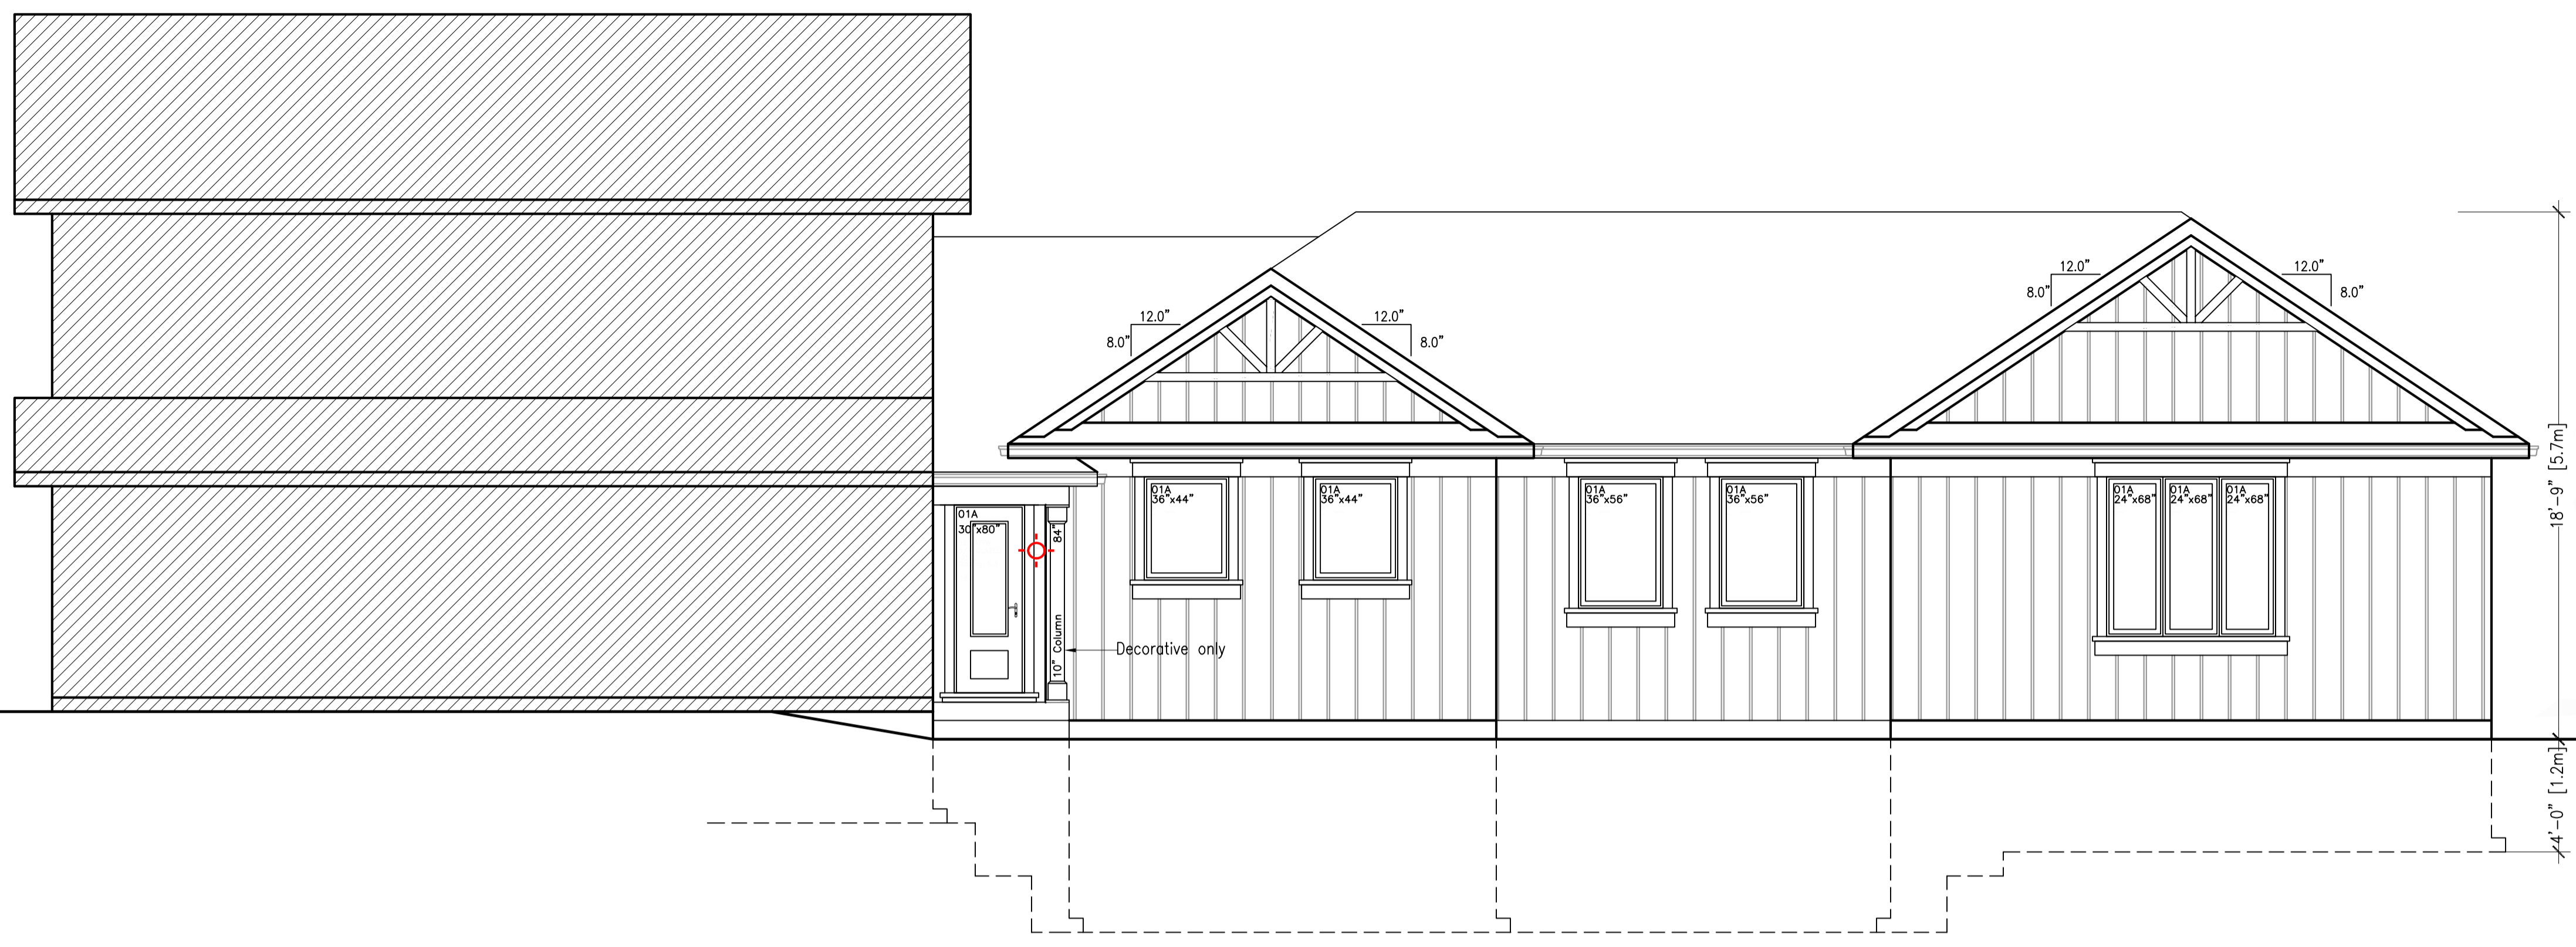

Front Elevation
SCALE 1/4" = 1'-0"

Unprotected opening Calculations (9.10.15.4)
Wall face area = 1.0 sq. ft.
Openings = 1.0 sq. ft.
Percentage = 100.0%
Max allowed = 100%
Wall area assumes smallest amount of wall area regardless of grading conditions. And glazing calculations include entire basement window regardless if the window is below grade or not.

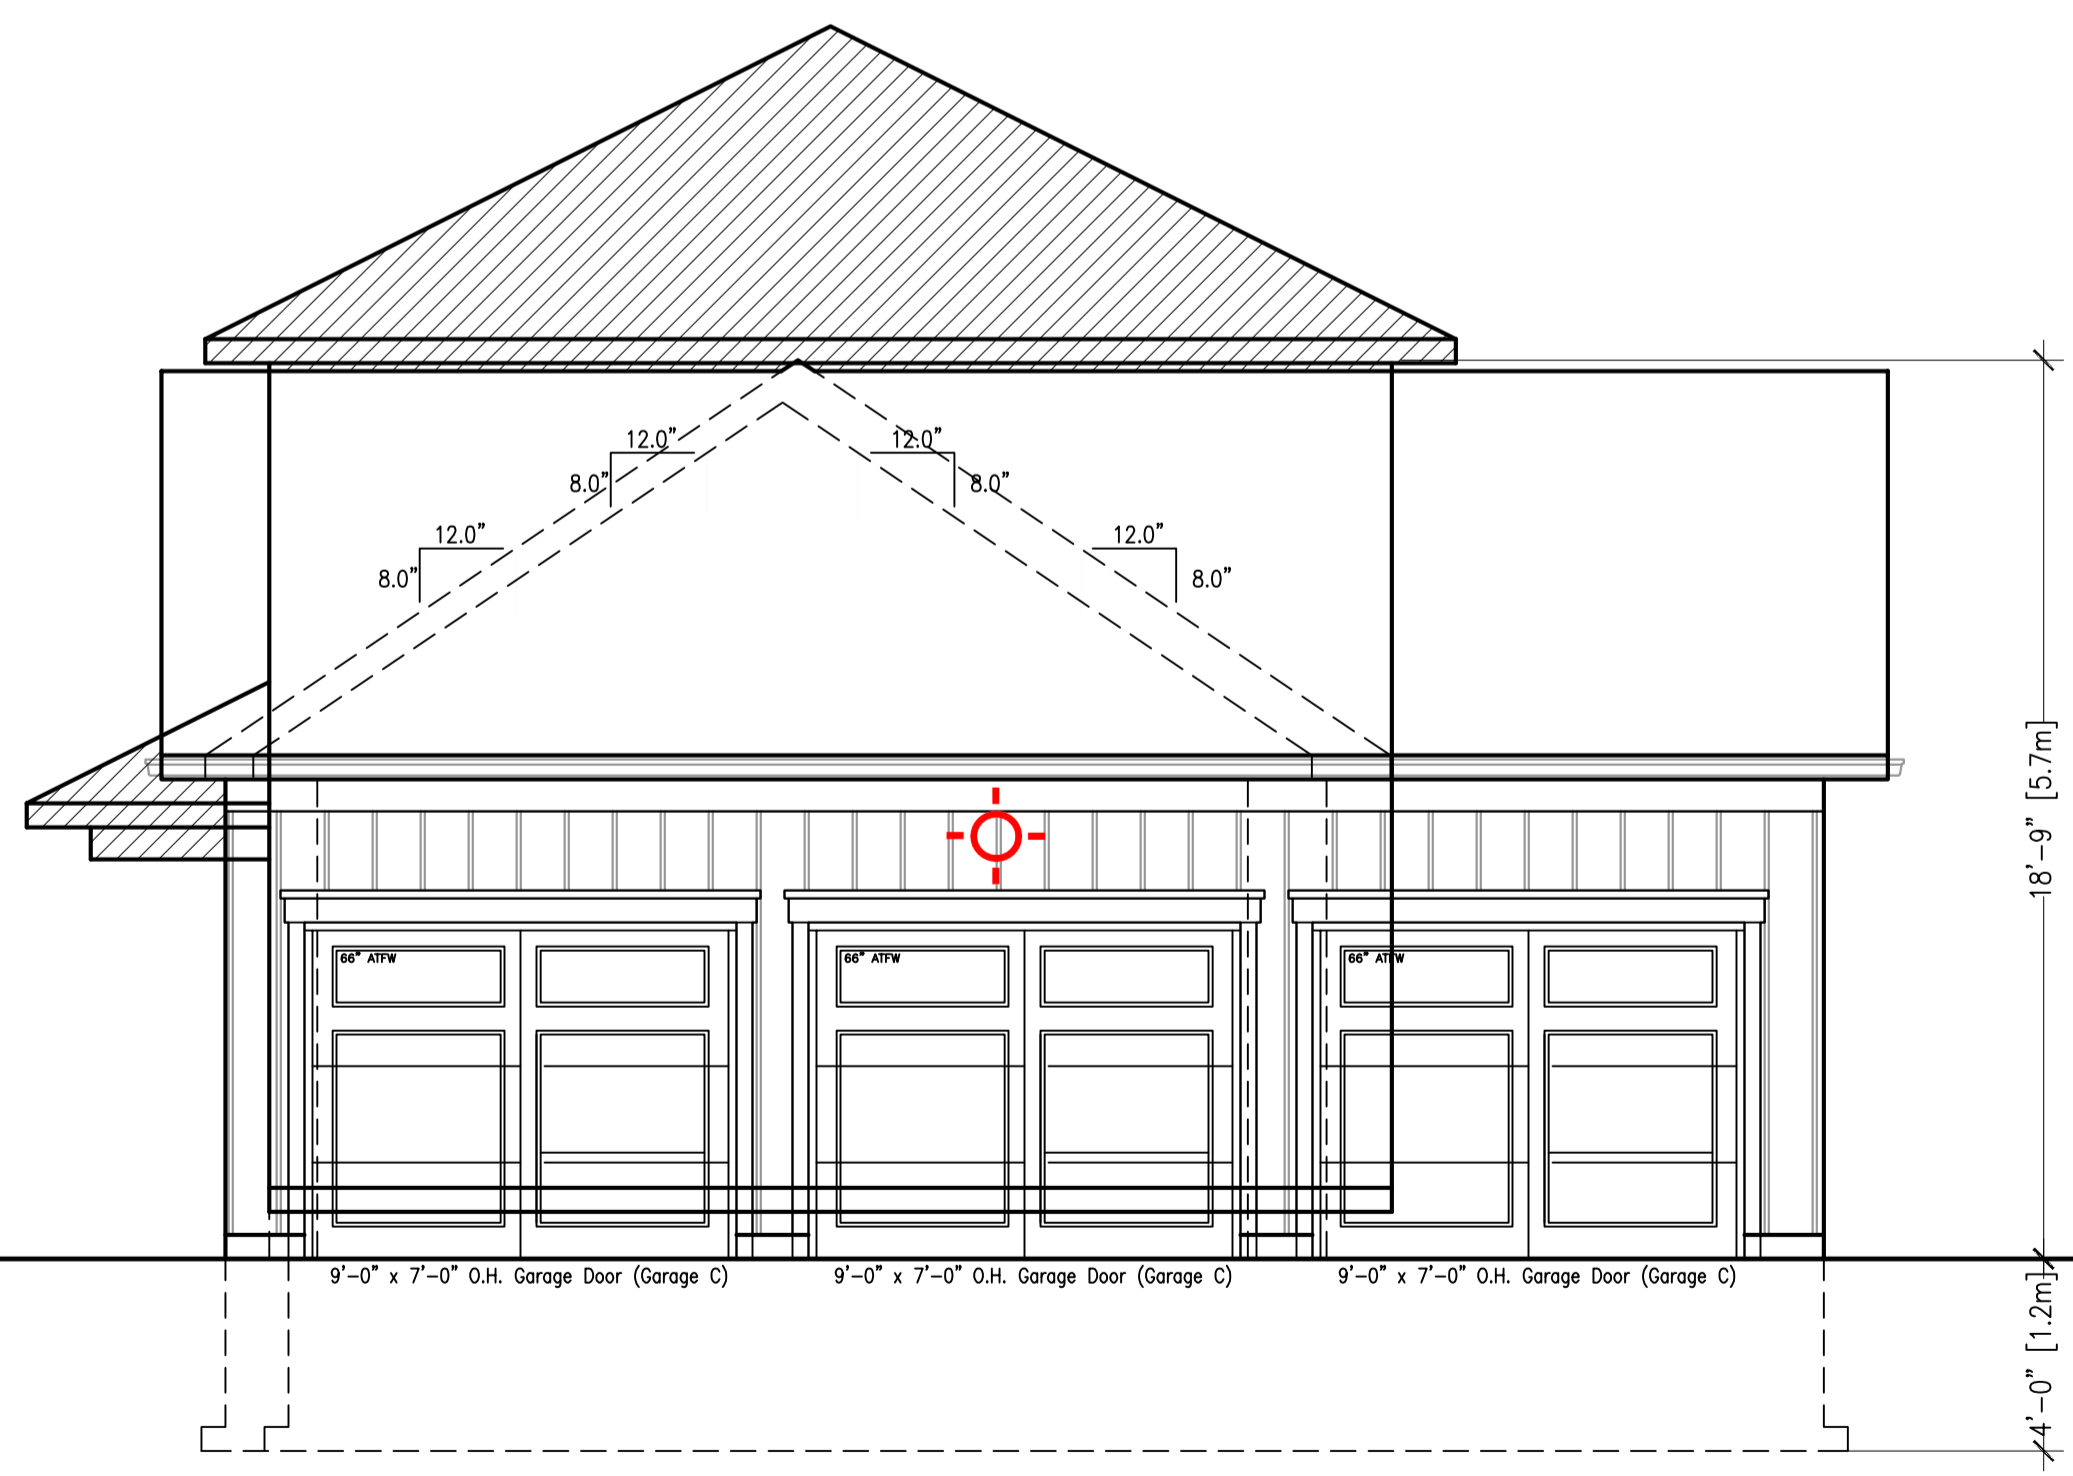

Right Side Elevation
SCALE 1/4" = 1'-0"

Unprotected opening Calculations (9.10.15.4)
Wall face area = 1.0 sq. ft.
Openings = 1.0 sq. ft.
Percentage = 100.0%
Max allowed = 100%
Wall area assumes smallest amount of wall area regardless of grading conditions. And glazing calculations include entire basement window regardless if the window is below grade or not.

AT VIRTUAL CREATIONS INC. THE BEST EFFORT HAS BEEN MADE TO RECORD EXISTING BUILDING STRUCTURES AND PROPOSED A COMPREHENSIVE SET OF CONSTRUCTION DRAWINGS. HOWEVER, THERE ARE AREAS AT THE TIME OF DESIGNING THAT ARE UNAVAILABLE OR INACCESSIBLE. WITH PROPER COORDINATION WITH THE CLIENT, THESE AREAS WILL BE IDENTIFIED AND CORRECTED. VIRTUAL CREATIONS INC. IS NOT RESPONSIBLE FOR ANY ERRORS OR OMISSIONS IN THE DRAWINGS. 