



Reviewed for Ontario Building Code Compliance.

Subject to Corrections Noted on Plans and Field Inspections.

Permit: 21 122423 000 00 DP


Date: 05/19/21

Name: Laurie Smith

Approved by: *LSmith*

Draft A_nov30-2017-8.plt

1st Floor 688 Crooks Hollow

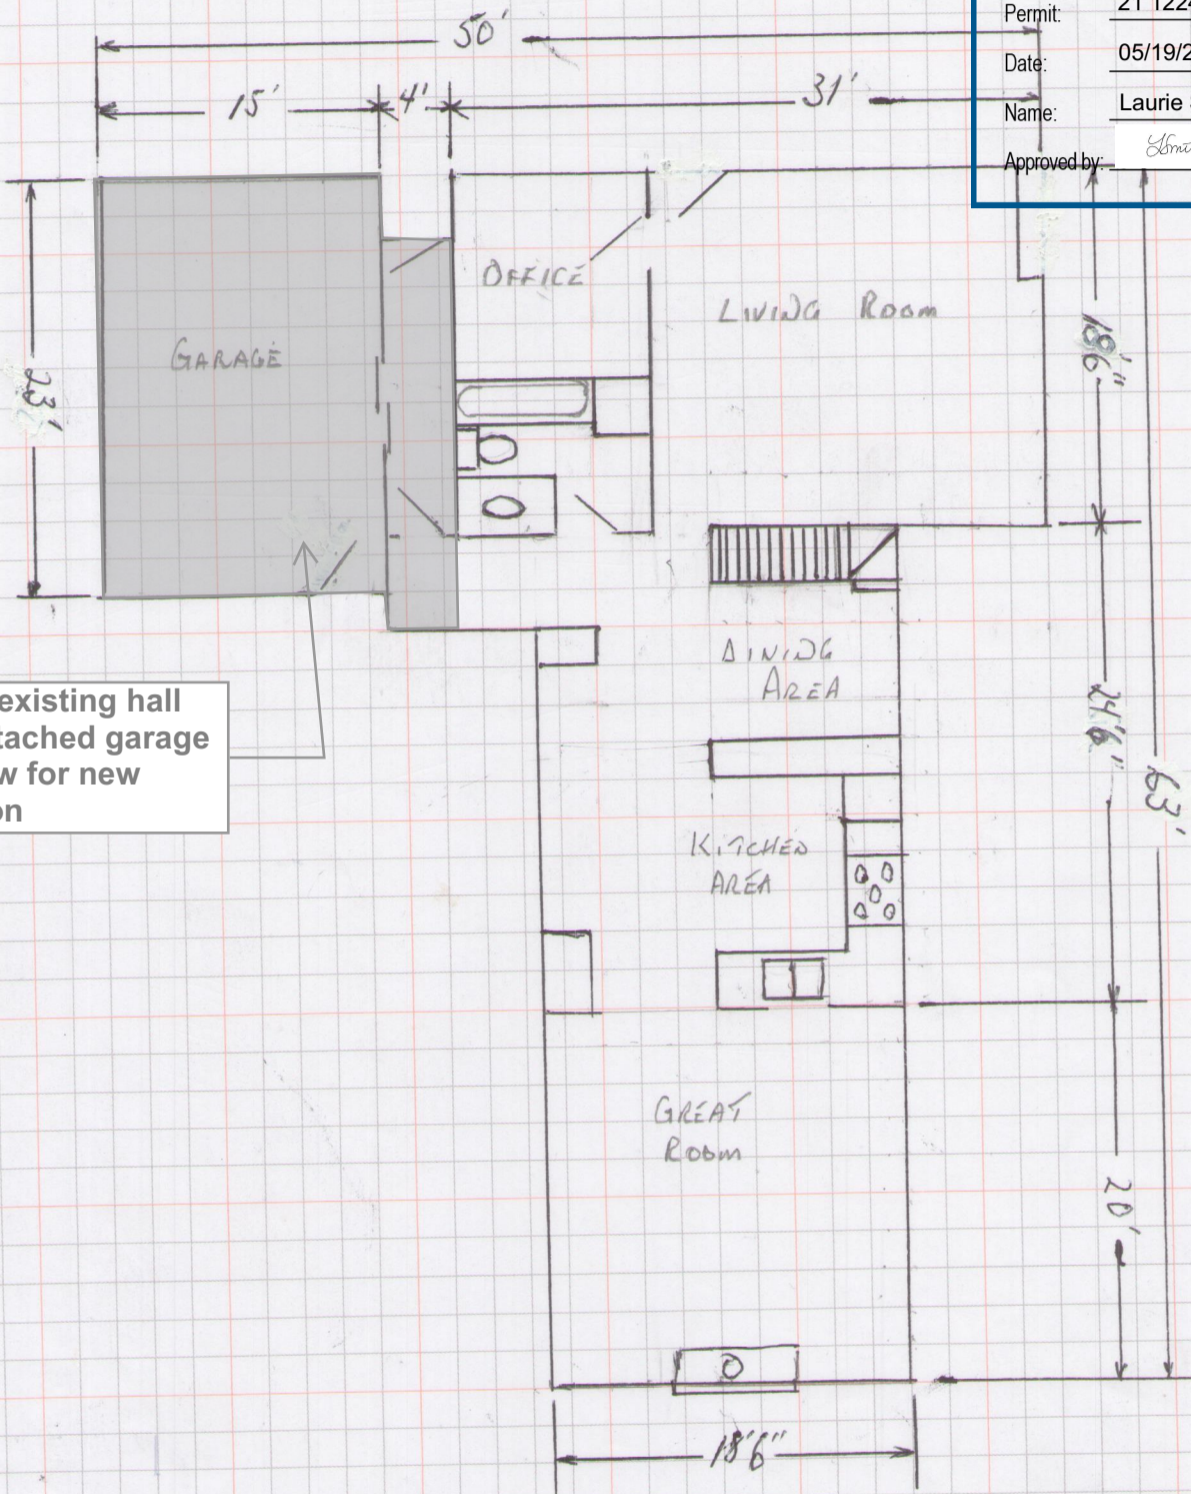

Demo existing hall and attached garage to allow for new addition



Reviewed for Ontario Building Code Compliance.

Subject to Corrections Noted on Plans and Field Inspections.

Permit: 21 122423 000 00 DP


Date: 05/19/21

Name: Laurie Smith

Approved by: *LSmith*

Draft A, nov30-2017-8pts

BASEMENT 688 CROOKS HOLLOW RD

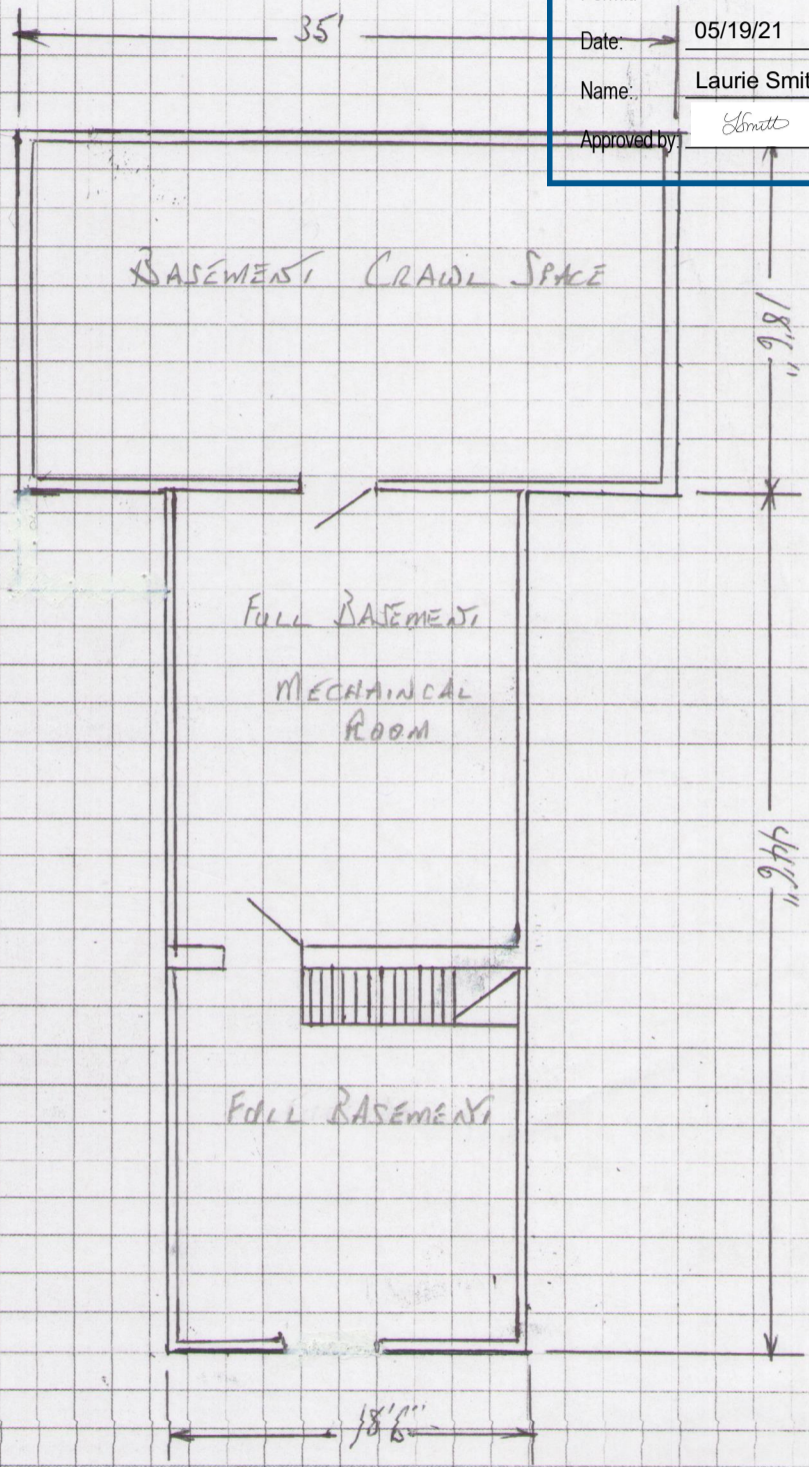



2nd FLOOR 688 CROOKS HOLLOW

Reviewed for Ontario Building Code Compliance.

Subject to Corrections Noted on Plans and Field Inspections.

Permit: 21 122423 000 00 DP

Date: 05/19/21

Name: Laurie Smith

Approved by: *LSmith*

Draft A_nov30-2017-8.plt

