



Hamilton

Building Division

Reviewed for Ontario Building Code Compliance.

Subject to Corrections Noted on Plans and Field Inspections.


Permit: 21 104272 000 00 R9

Date: 05/19/21

Name: Laurie Smith

Approved by: *LSmith*

Draft A, nov30-2017.dwg

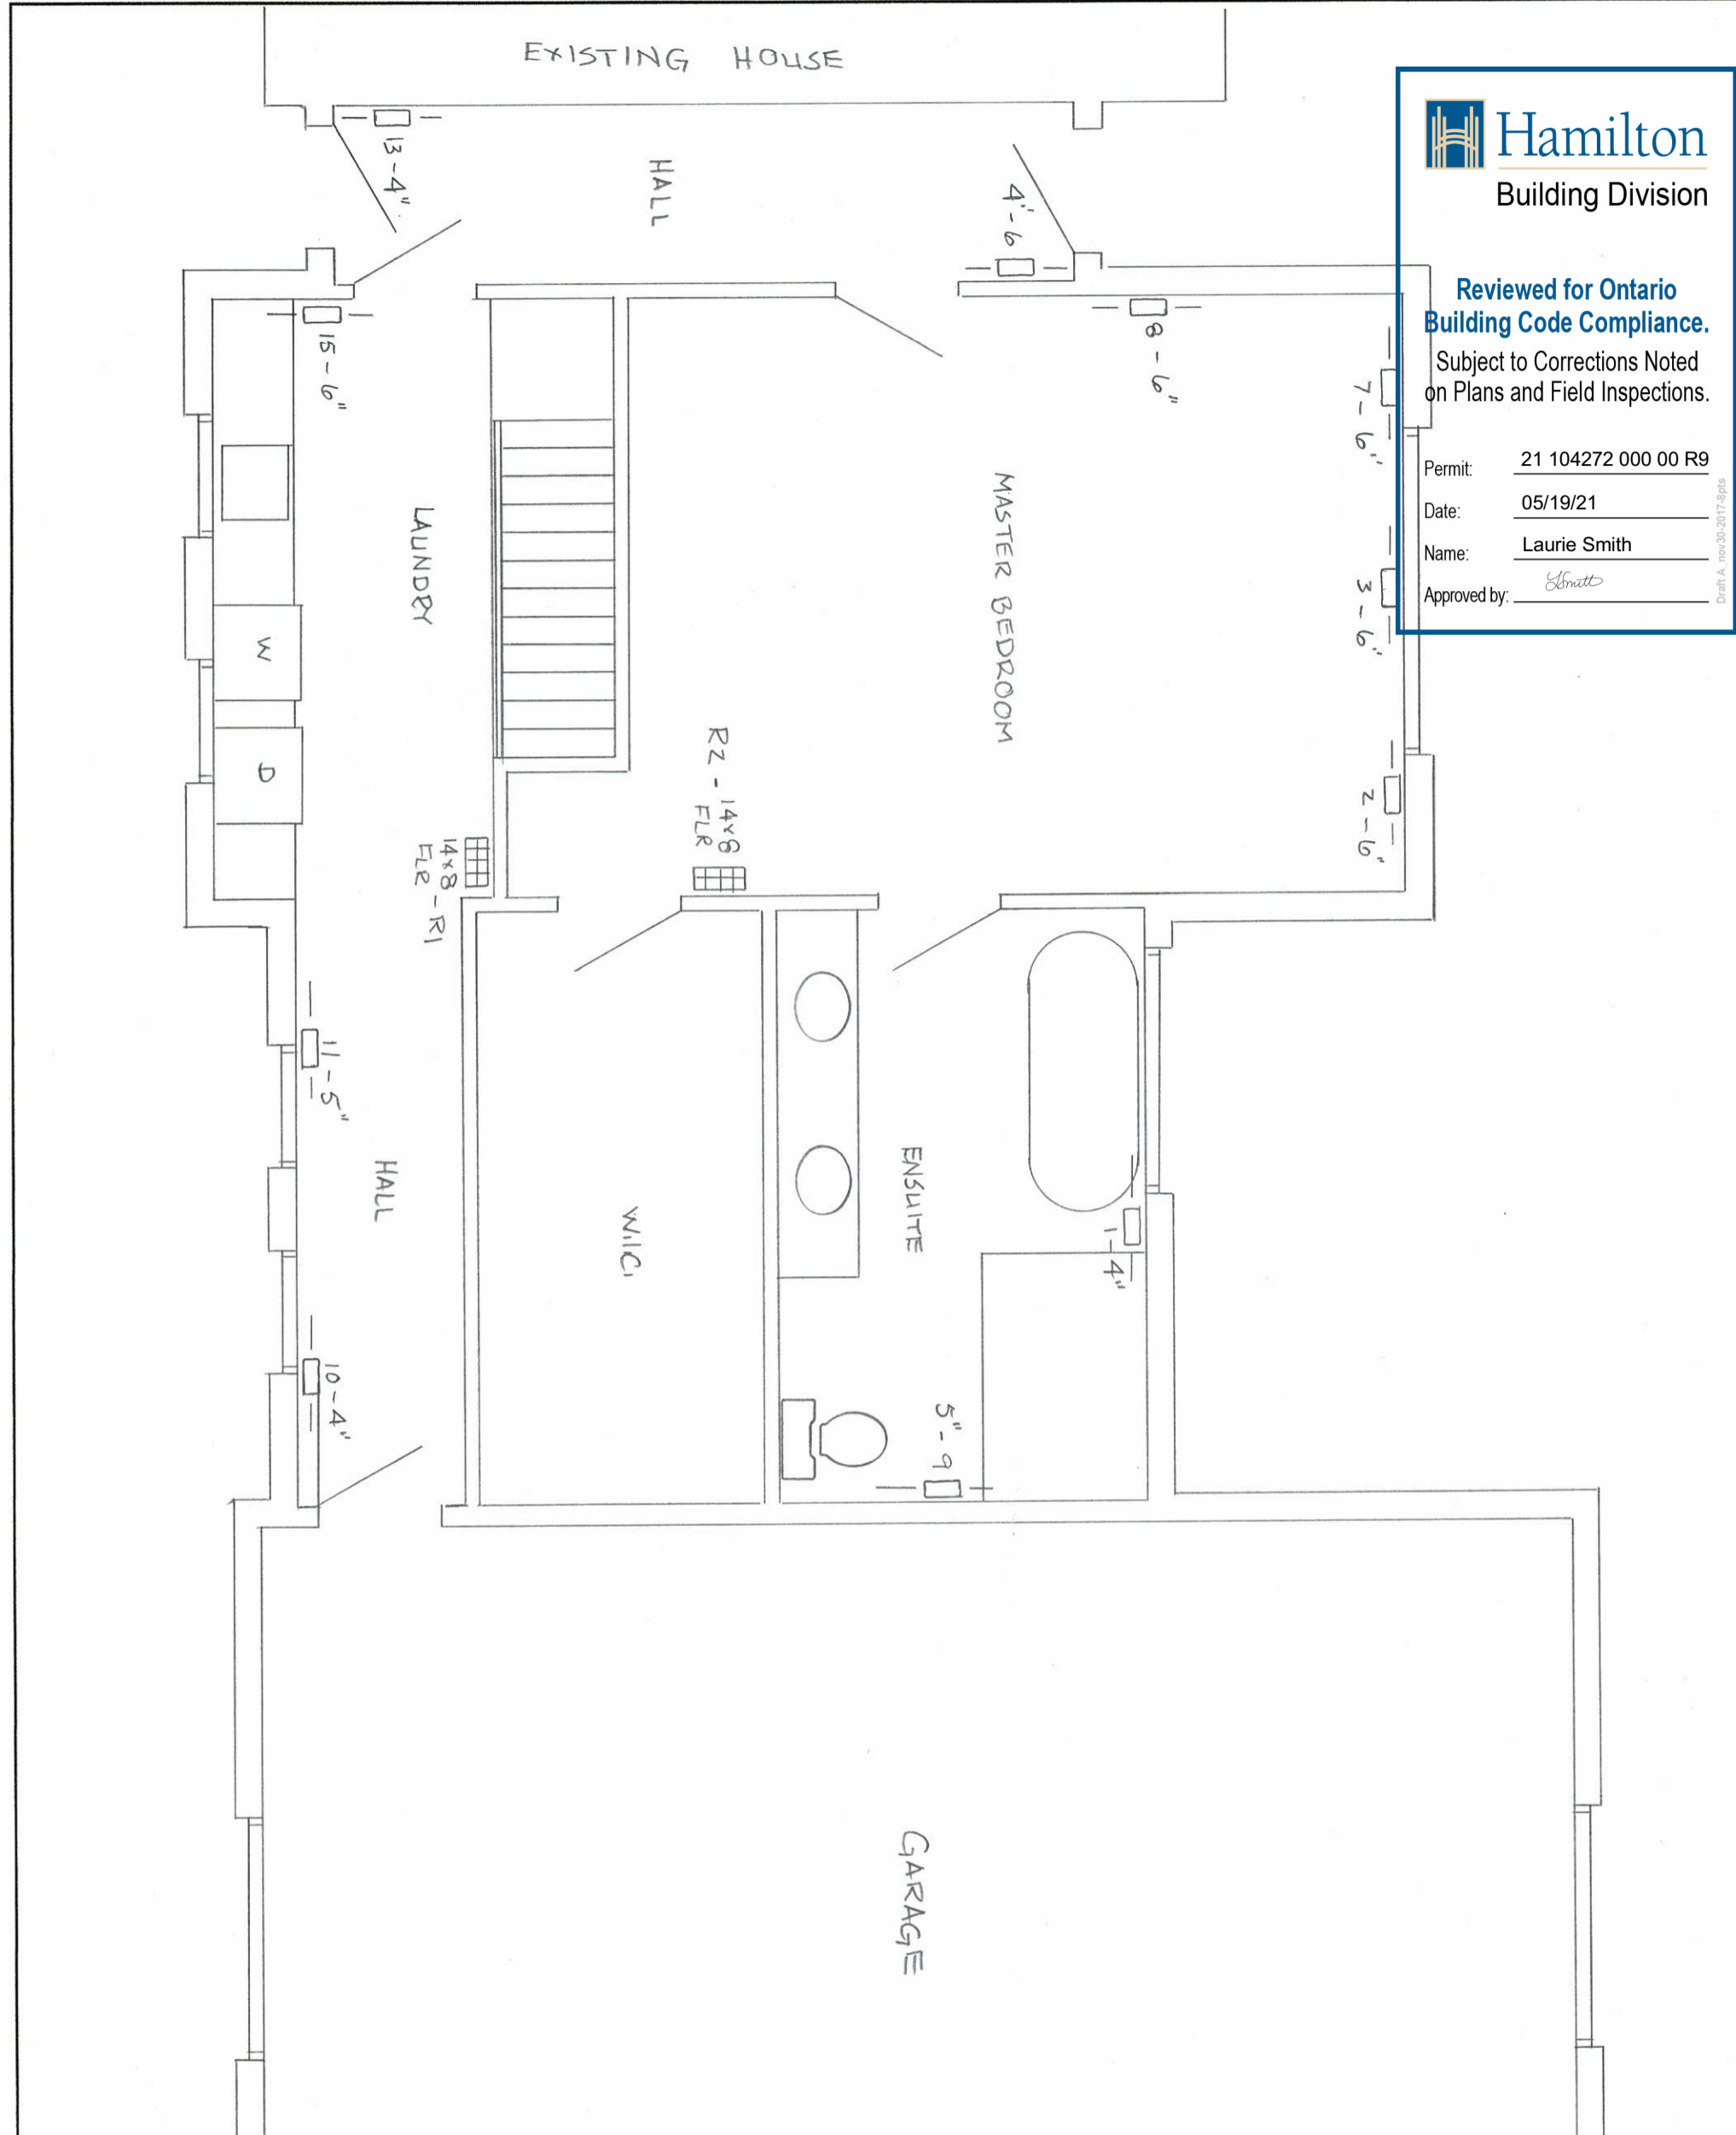

The undersigned has reviewed and takes responsibility for this design, and has the qualifications and meets the requirements set out in the Ontario Building Code to be a designer.

**QUALIFICATION INFORMATION**

Required unless design is exempt under 2.17.5.1 of the building code

S. Clarke-Johnson  
NAME SIGNATURE 24790 BCIN

**REGISTRATION INFORMATION**

Required unless design is exempt under 2.17.4.1 of the building code

S. Clarke-Johnson  
NAME SIGNATURE 24790 BCIN

SCALE:  
1/4" = 1'0"

688 Crooks Hollow Rd. Dundas, On.


HVAC DESIGN SERVICES

HRAI #: 00195

**Reviewed for Ontario Building Code Compliance.**  
Subject to Corrections Noted on Plans and Field Inspections.

Permit: 21 104272 000 00 R9  
Date: 05/19/21  
Name: Laurie Smith  
Approved by: *LSmith*

Draft A, nov-30-2017.dwg

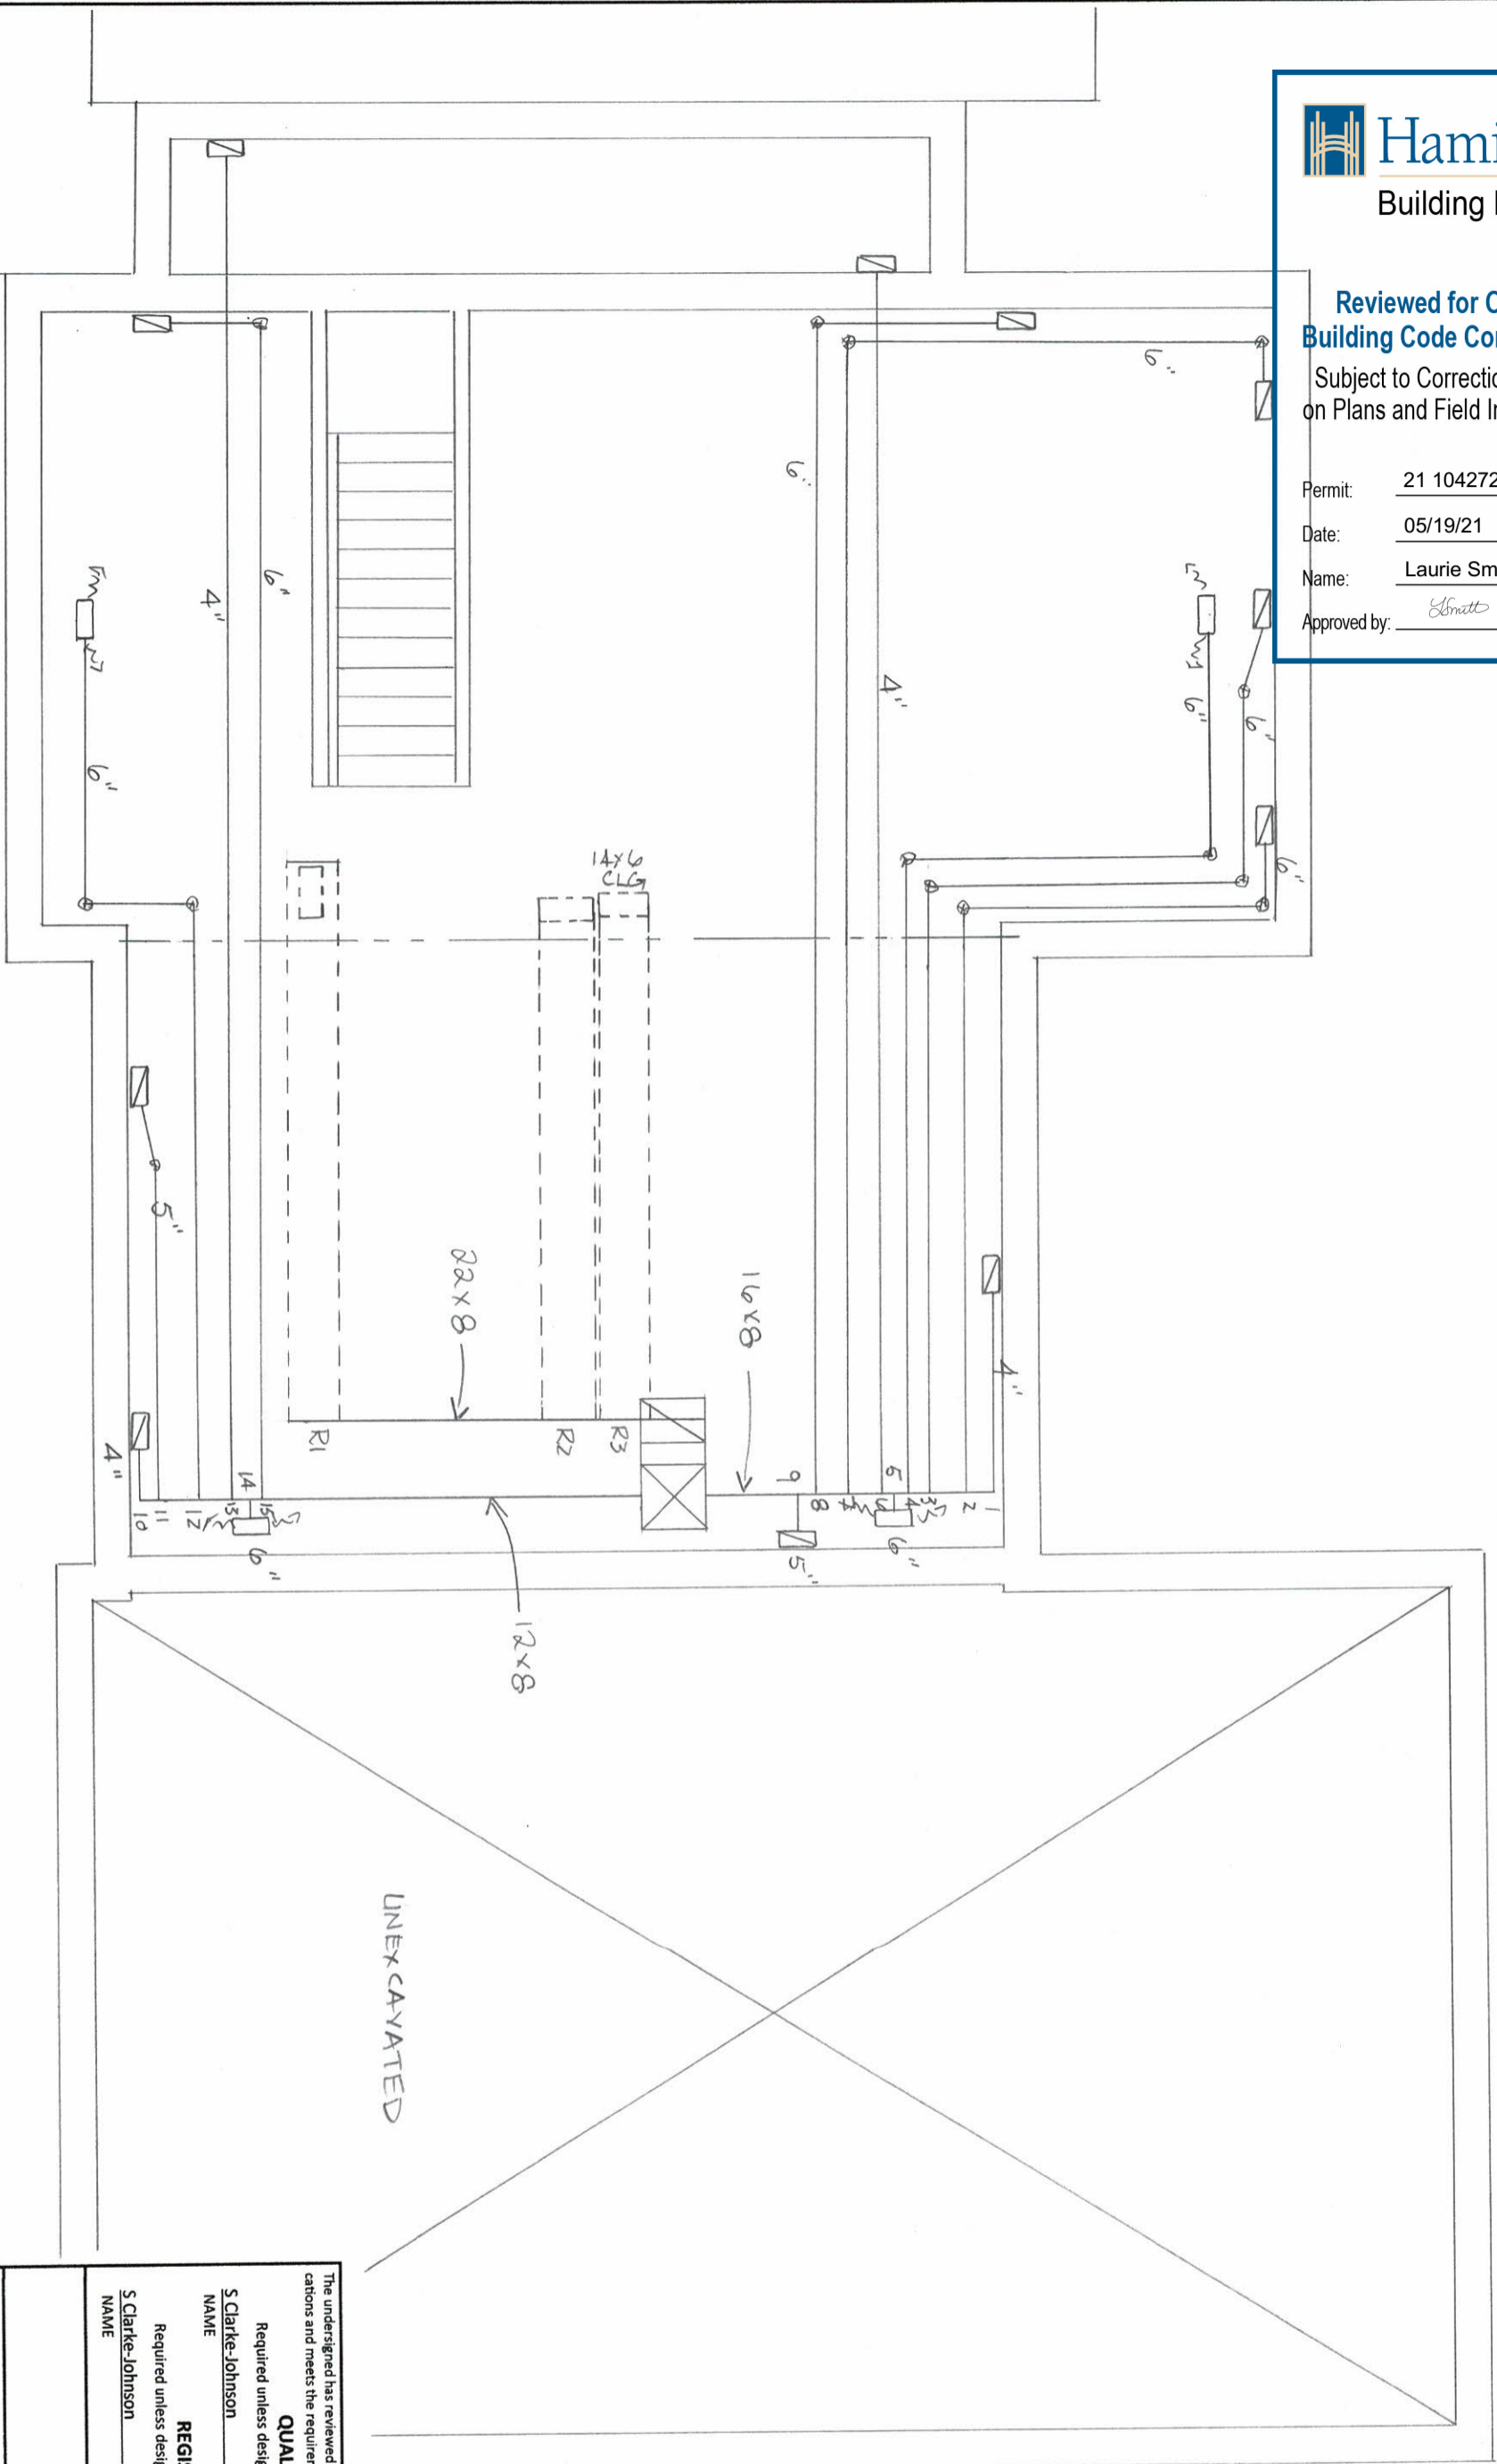

The undersigned has reviewed and takes responsibility for this design, and has the qualifications and meets the requirements set out in the Ontario Building Code to be a designer.

**QUALIFICATION INFORMATION**

Required unless design is exempt under 2.17.5.1 of the building code

S. Clarke-Johnson *[Signature]* 24790  
NAME SIGNATURE BCIN

**REGISTRATION INFORMATION**

Required unless design is exempt under 2.17.4.1 of the building code

S. Clarke-Johnson *[Signature]* 24790  
NAME SIGNATURE BCIN

SCALE:  
1/4" = 1'0"

688 Crooks Hollow Rd. Dundas, On.

HVAC DESIGN SERVICES

HRAI #:  
00195