



AT VIRTUAL CREATIONS INC. THE BEST EFFORT HAS BEEN MADE TO RECORD EXISTING BUILDING STRUCTURES AND PROPOSED A COMPREHENSIVE SET OF CONSTRUCTION DRAWINGS. HOWEVER, THERE ARE AREAS AT THE TIME OF DESIGNING THAT ARE UNAVAILABLE OR INACCESSIBLE. WITH PROPER COORDINATION AND ACCESS TO THESE AREAS, THE DRAWINGS WILL BE REVISED TO REFLECT THE ACTUAL CONDITIONS. VIRTUAL CREATIONS INC. IS NOT RESPONSIBLE FOR ANY CHANGES, DISCREPANCIES OR SUBSTITUTIONS FOR REVIEW BEFORE COMMENCING CONSTRUCTION. ALL DESIGNS AND DRAWINGS ARE THE SOLE PROPERTY AND COPYRIGHT OF VIRTUAL CREATIONS INC. ANY REPRODUCTIONS MUST BE AUTHORIZED BY VIRTUAL CREATIONS INC OR PURCHASED THROUGH VIRTUAL CREATIONS INC DIRECTLY.

ISSUED: Apr 13 2021


A3-00

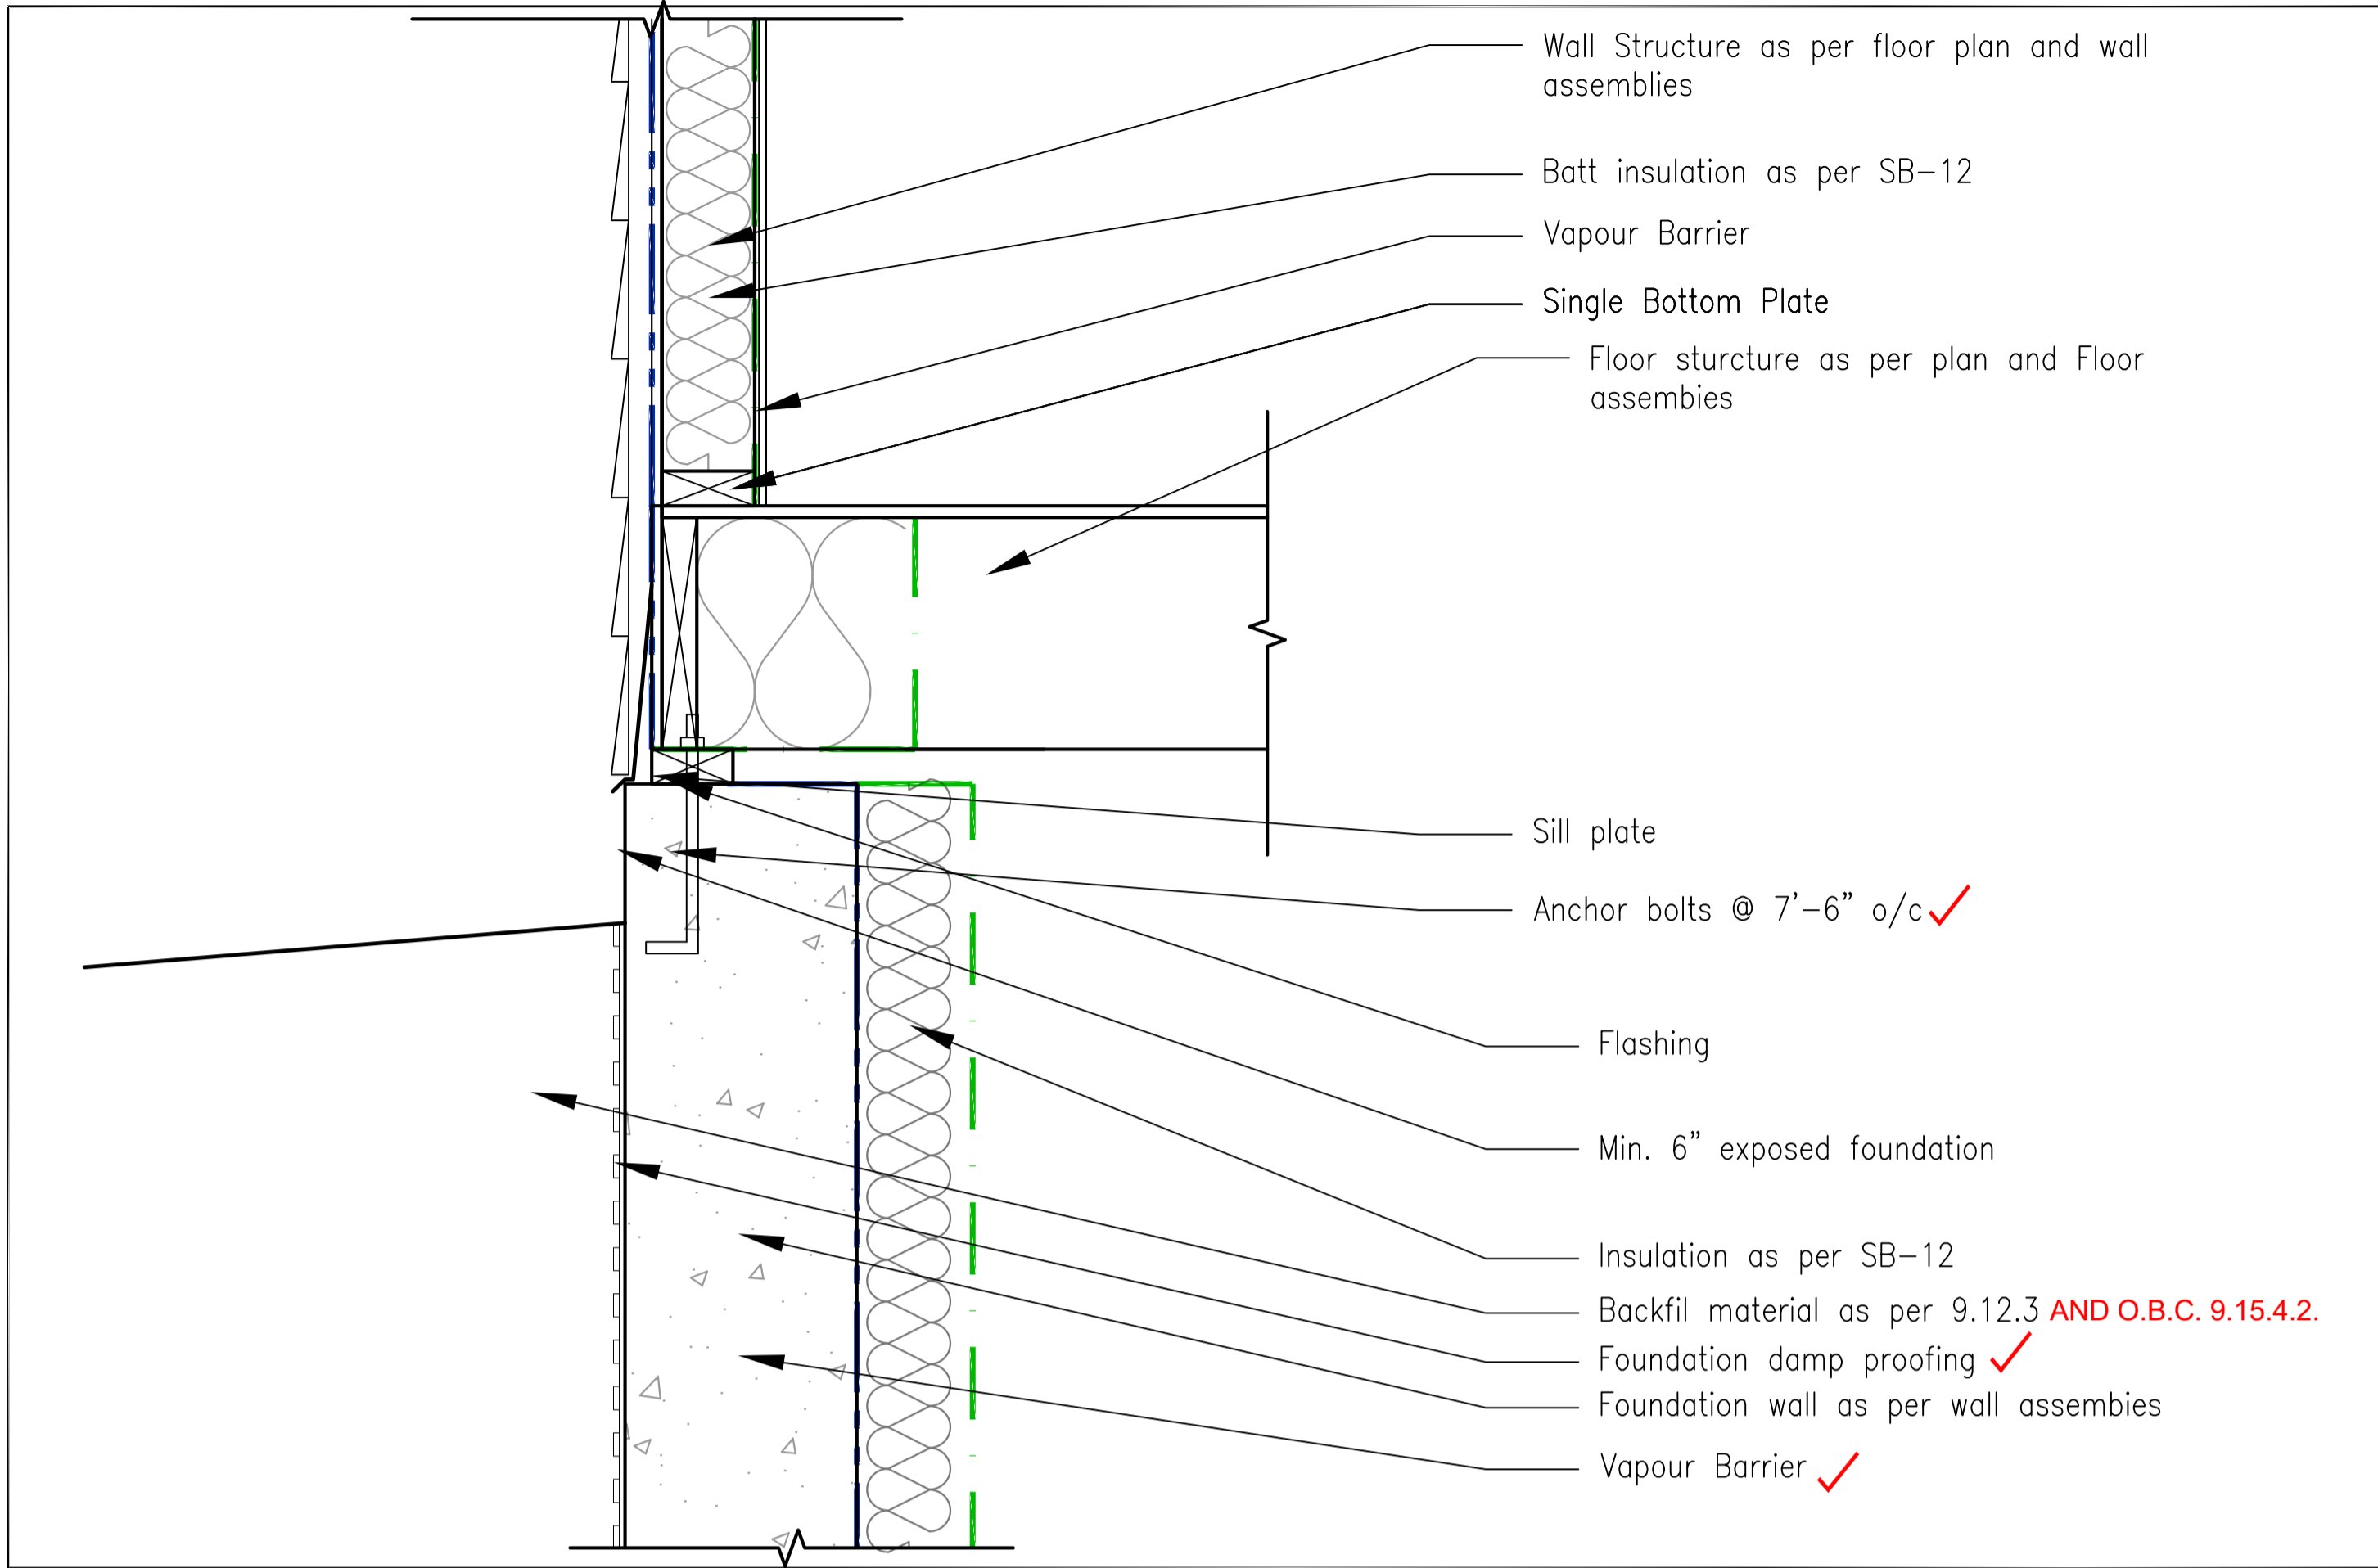

FOUNDATION WALL TO FIRST FLOOR CONNECTION

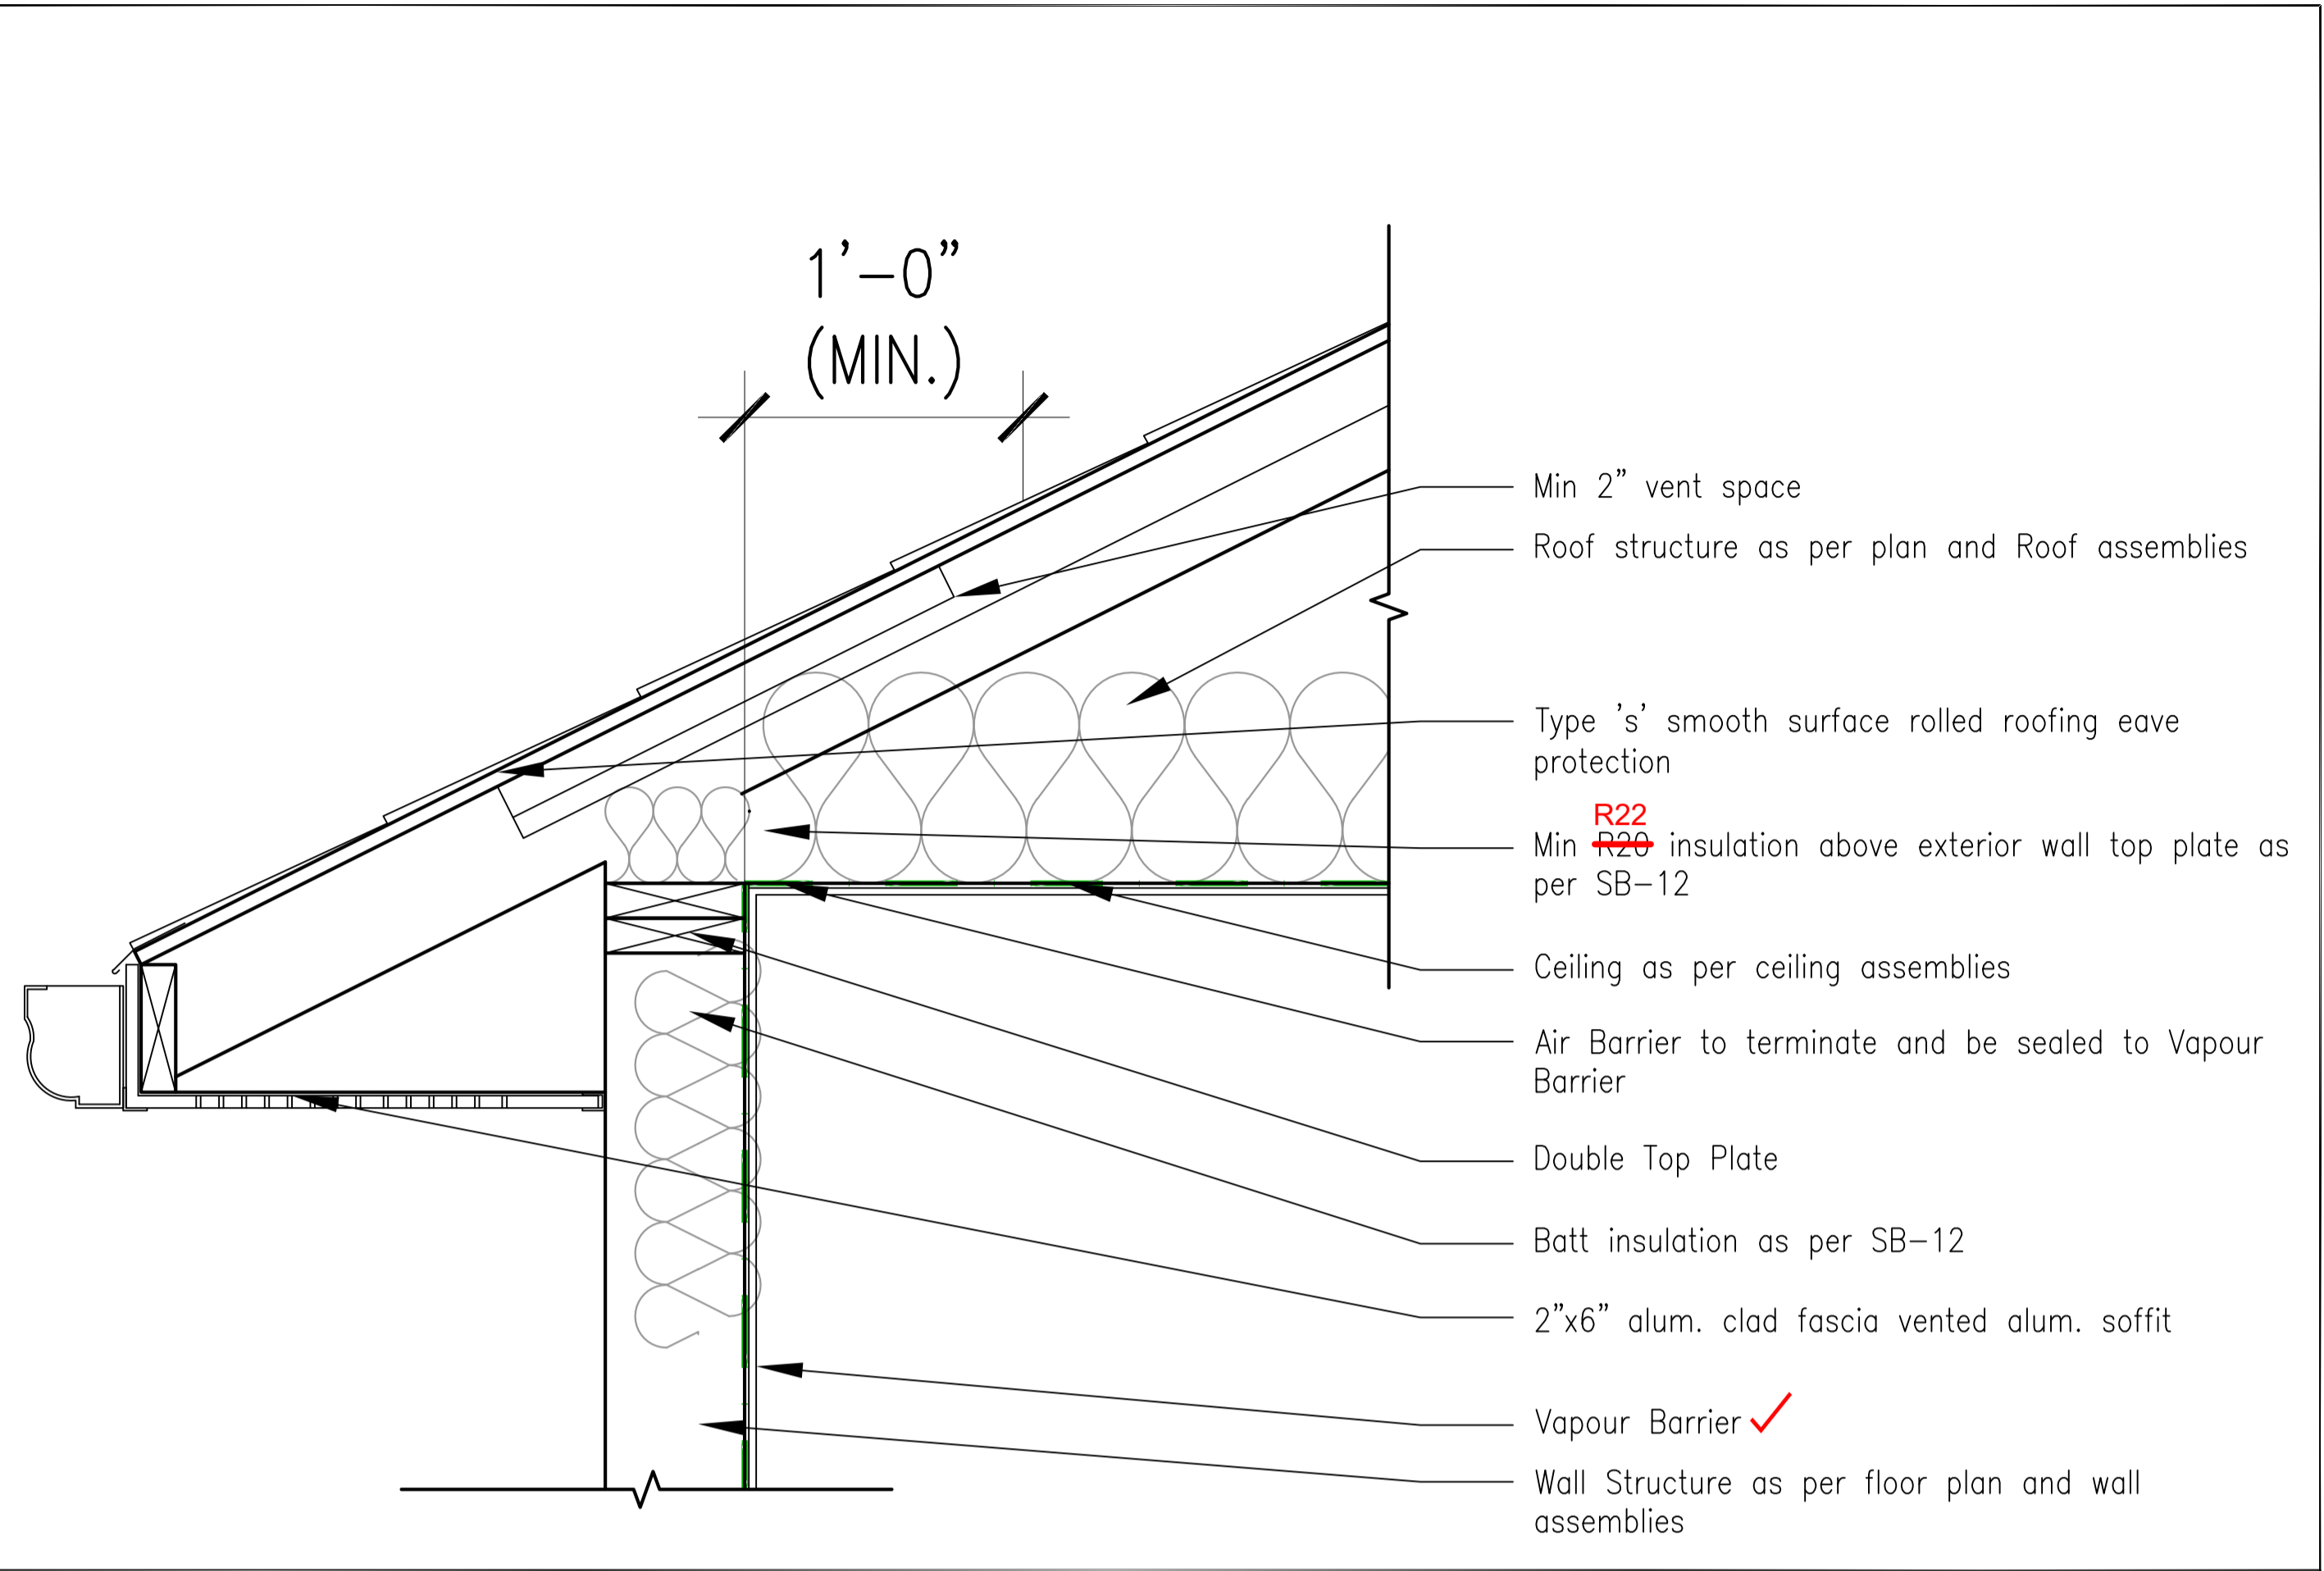

FLOOR TO ROOF CONNECTION

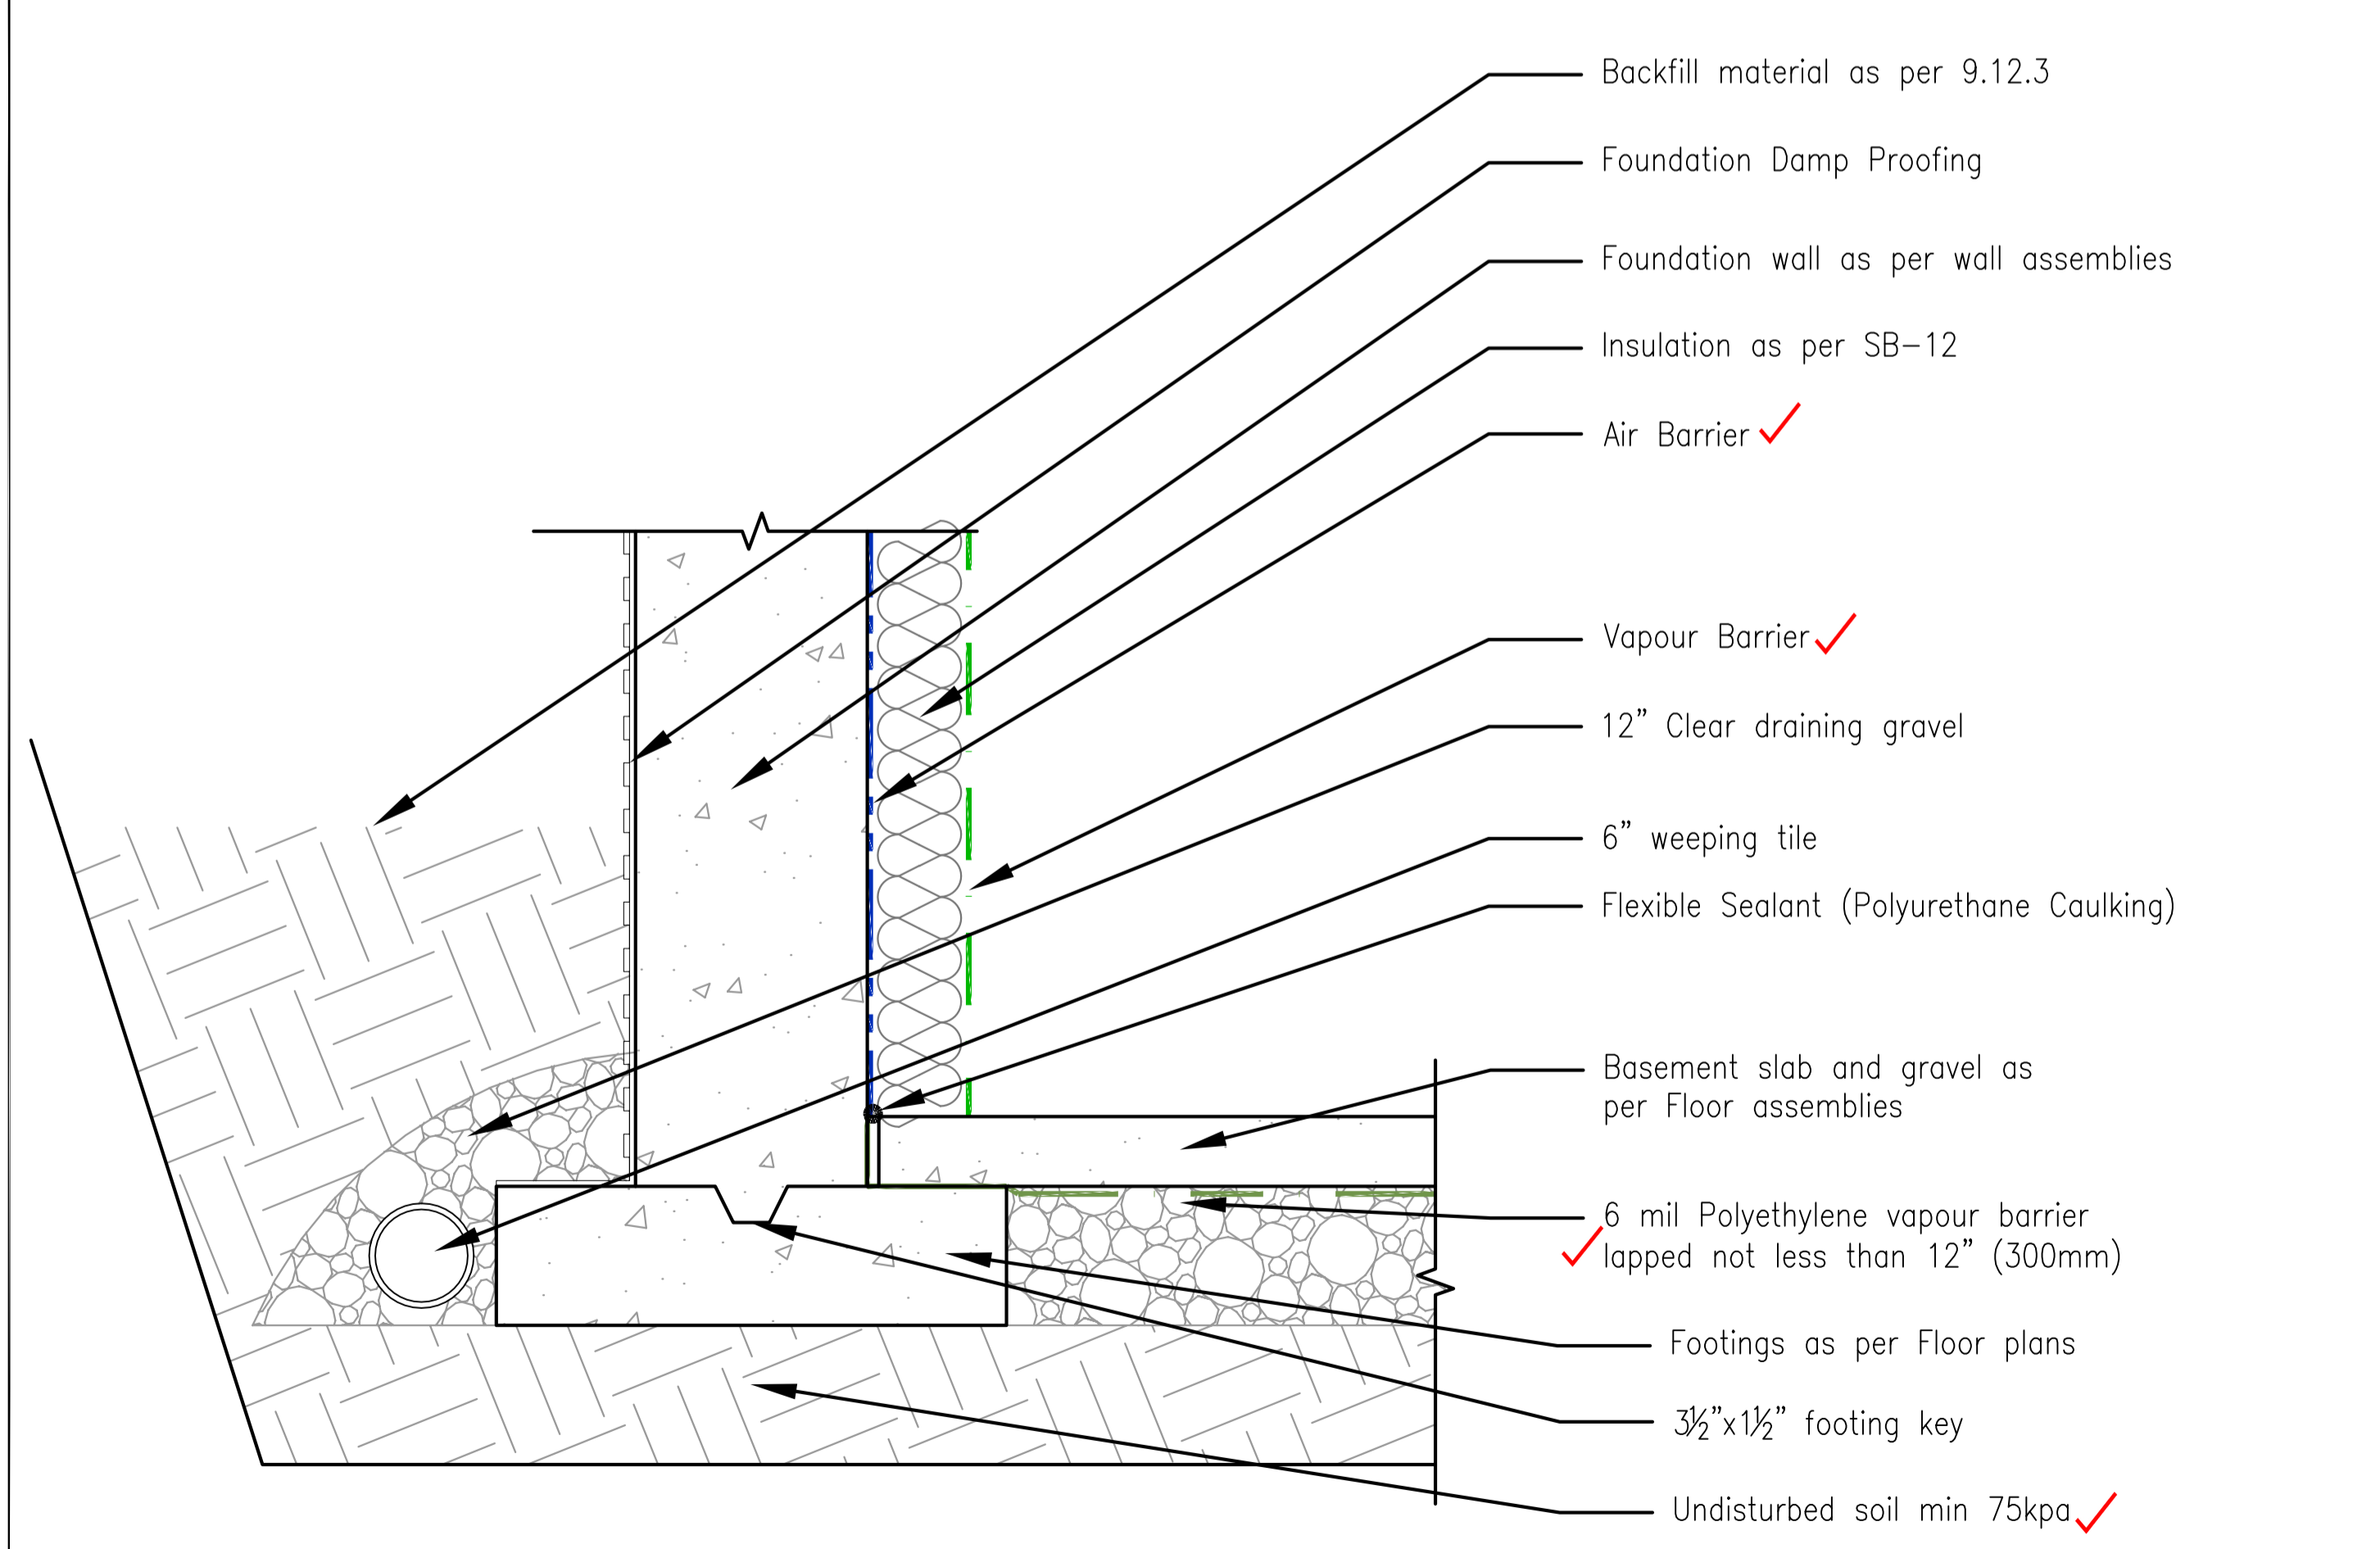

FOOTING TO FOUNDATION WALL CONNECTION



WALL TO FLOOR CONNECTION