



Reviewed for Ontario Building Code Compliance.

Subject to Corrections Noted on Plans and Field Inspections.

Permit: 21 104287 000 00 SS


Date: 05/19/21

Name: Laurie Smith

Approved by: *LSmith*

Draft A_nov30-2017-8.plt

1ST FLOOR 688 CROOKS HOLLOW

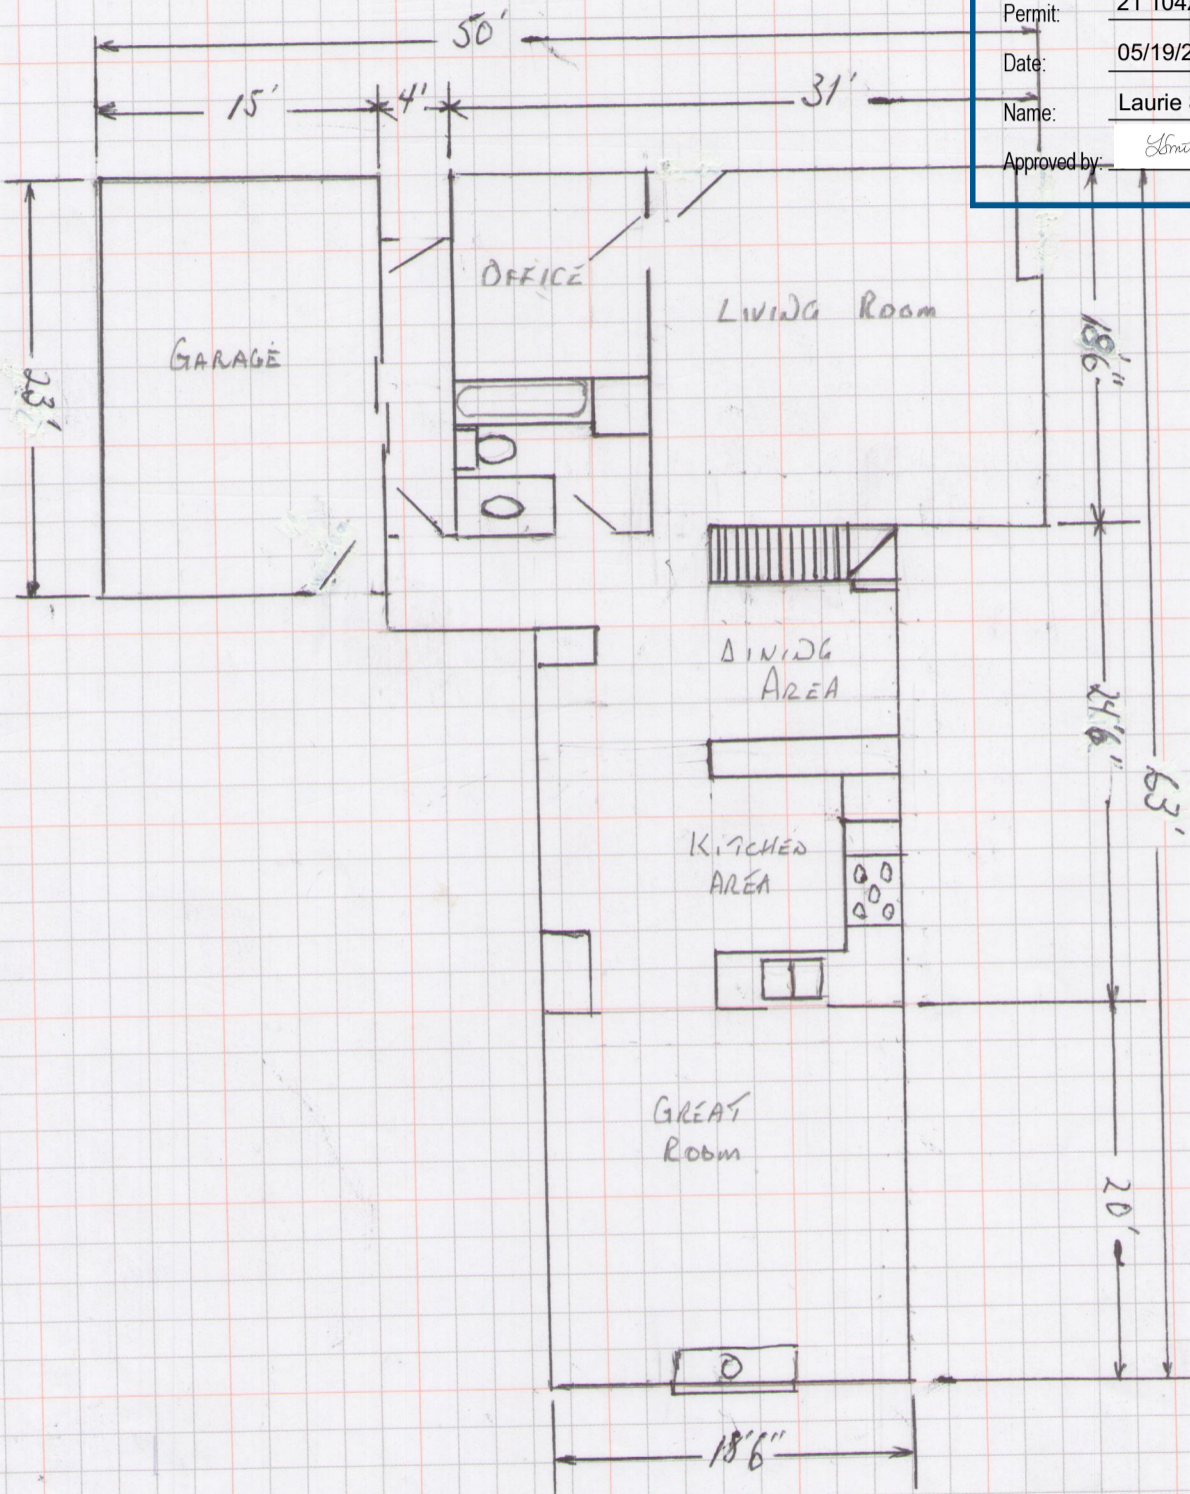



Reviewed for Ontario Building Code Compliance.

Subject to Corrections Noted on Plans and Field Inspections.

Permit: 21 104287 000 00 SS


Date: 05/19/21

Name: Laurie Smith

Approved by: *LSmith*

Draft A, nov30-2017-8.plt

BASEMENT 688 CROOKS HOLLOW RD

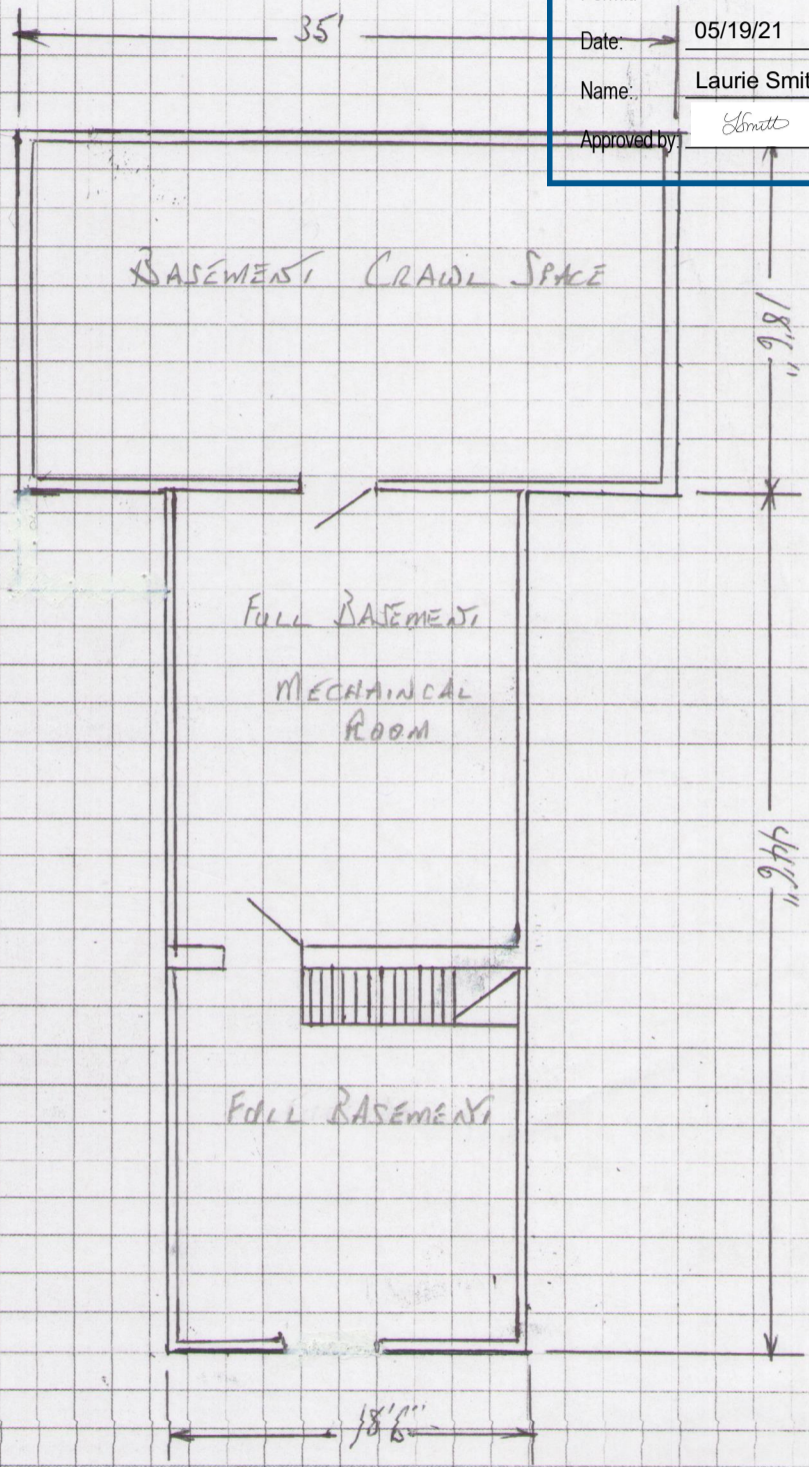

2nd FLOOR 688 CROOKS HOLLOW

Reviewed for Ontario Building Code Compliance.

Subject to Corrections Noted on Plans and Field Inspections.

Permit: 21 104287 000 00 SS

Date: 05/19/21

Name: Laurie Smith

Approved by: *LSmith*

Draft A_nov30-2017-8.plt

