


Cedar Lane Bobcat Services

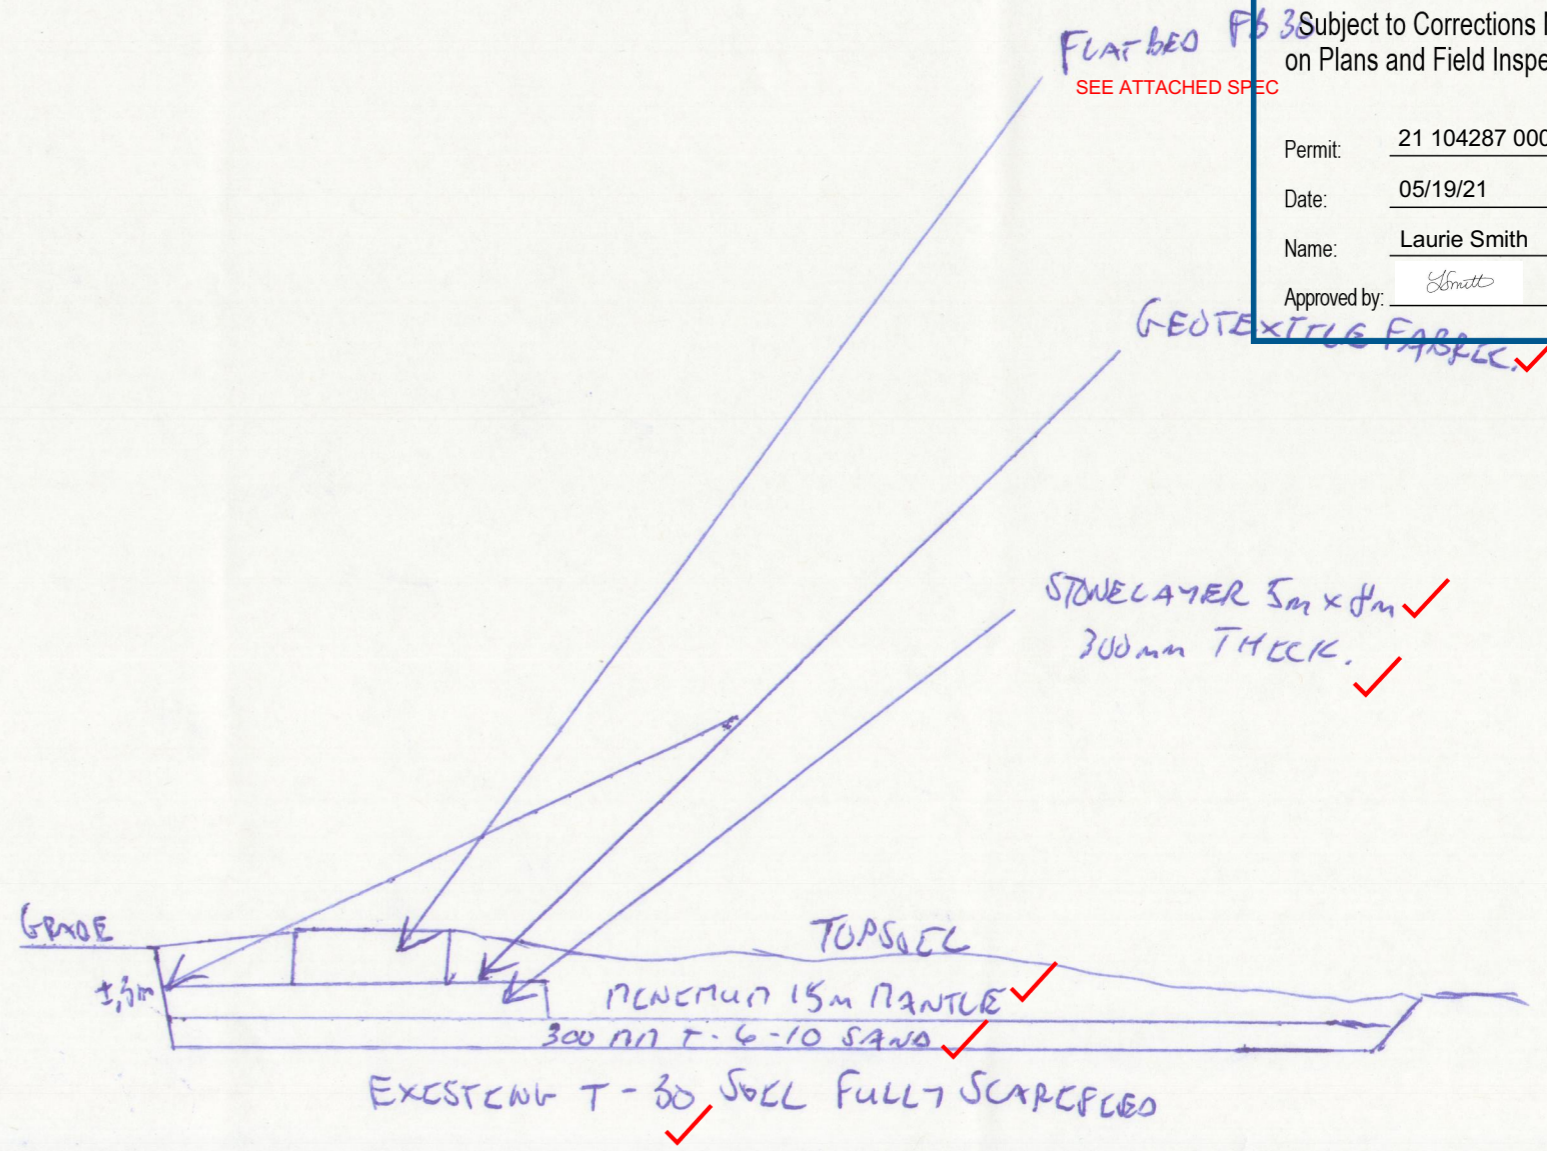

Building Division

Reviewed for Ontario Building Code Compliance

Subject to Corrections Noted on Plans and Field Inspections.

Permit: 21 104287 000 00 00

Date: 05/19/21

Name: Laurie Smith

Approved by: *LSmith*

Phone: 905.627.5515  
 Mobile: 905.308.4016  
 1402-2nd Conc. W., Lynden, ON L0R 1T0  
 Draft A. nov30-2017-8pis