




FOUNDATION WALL TO FIRST FLOOR CONNECTION

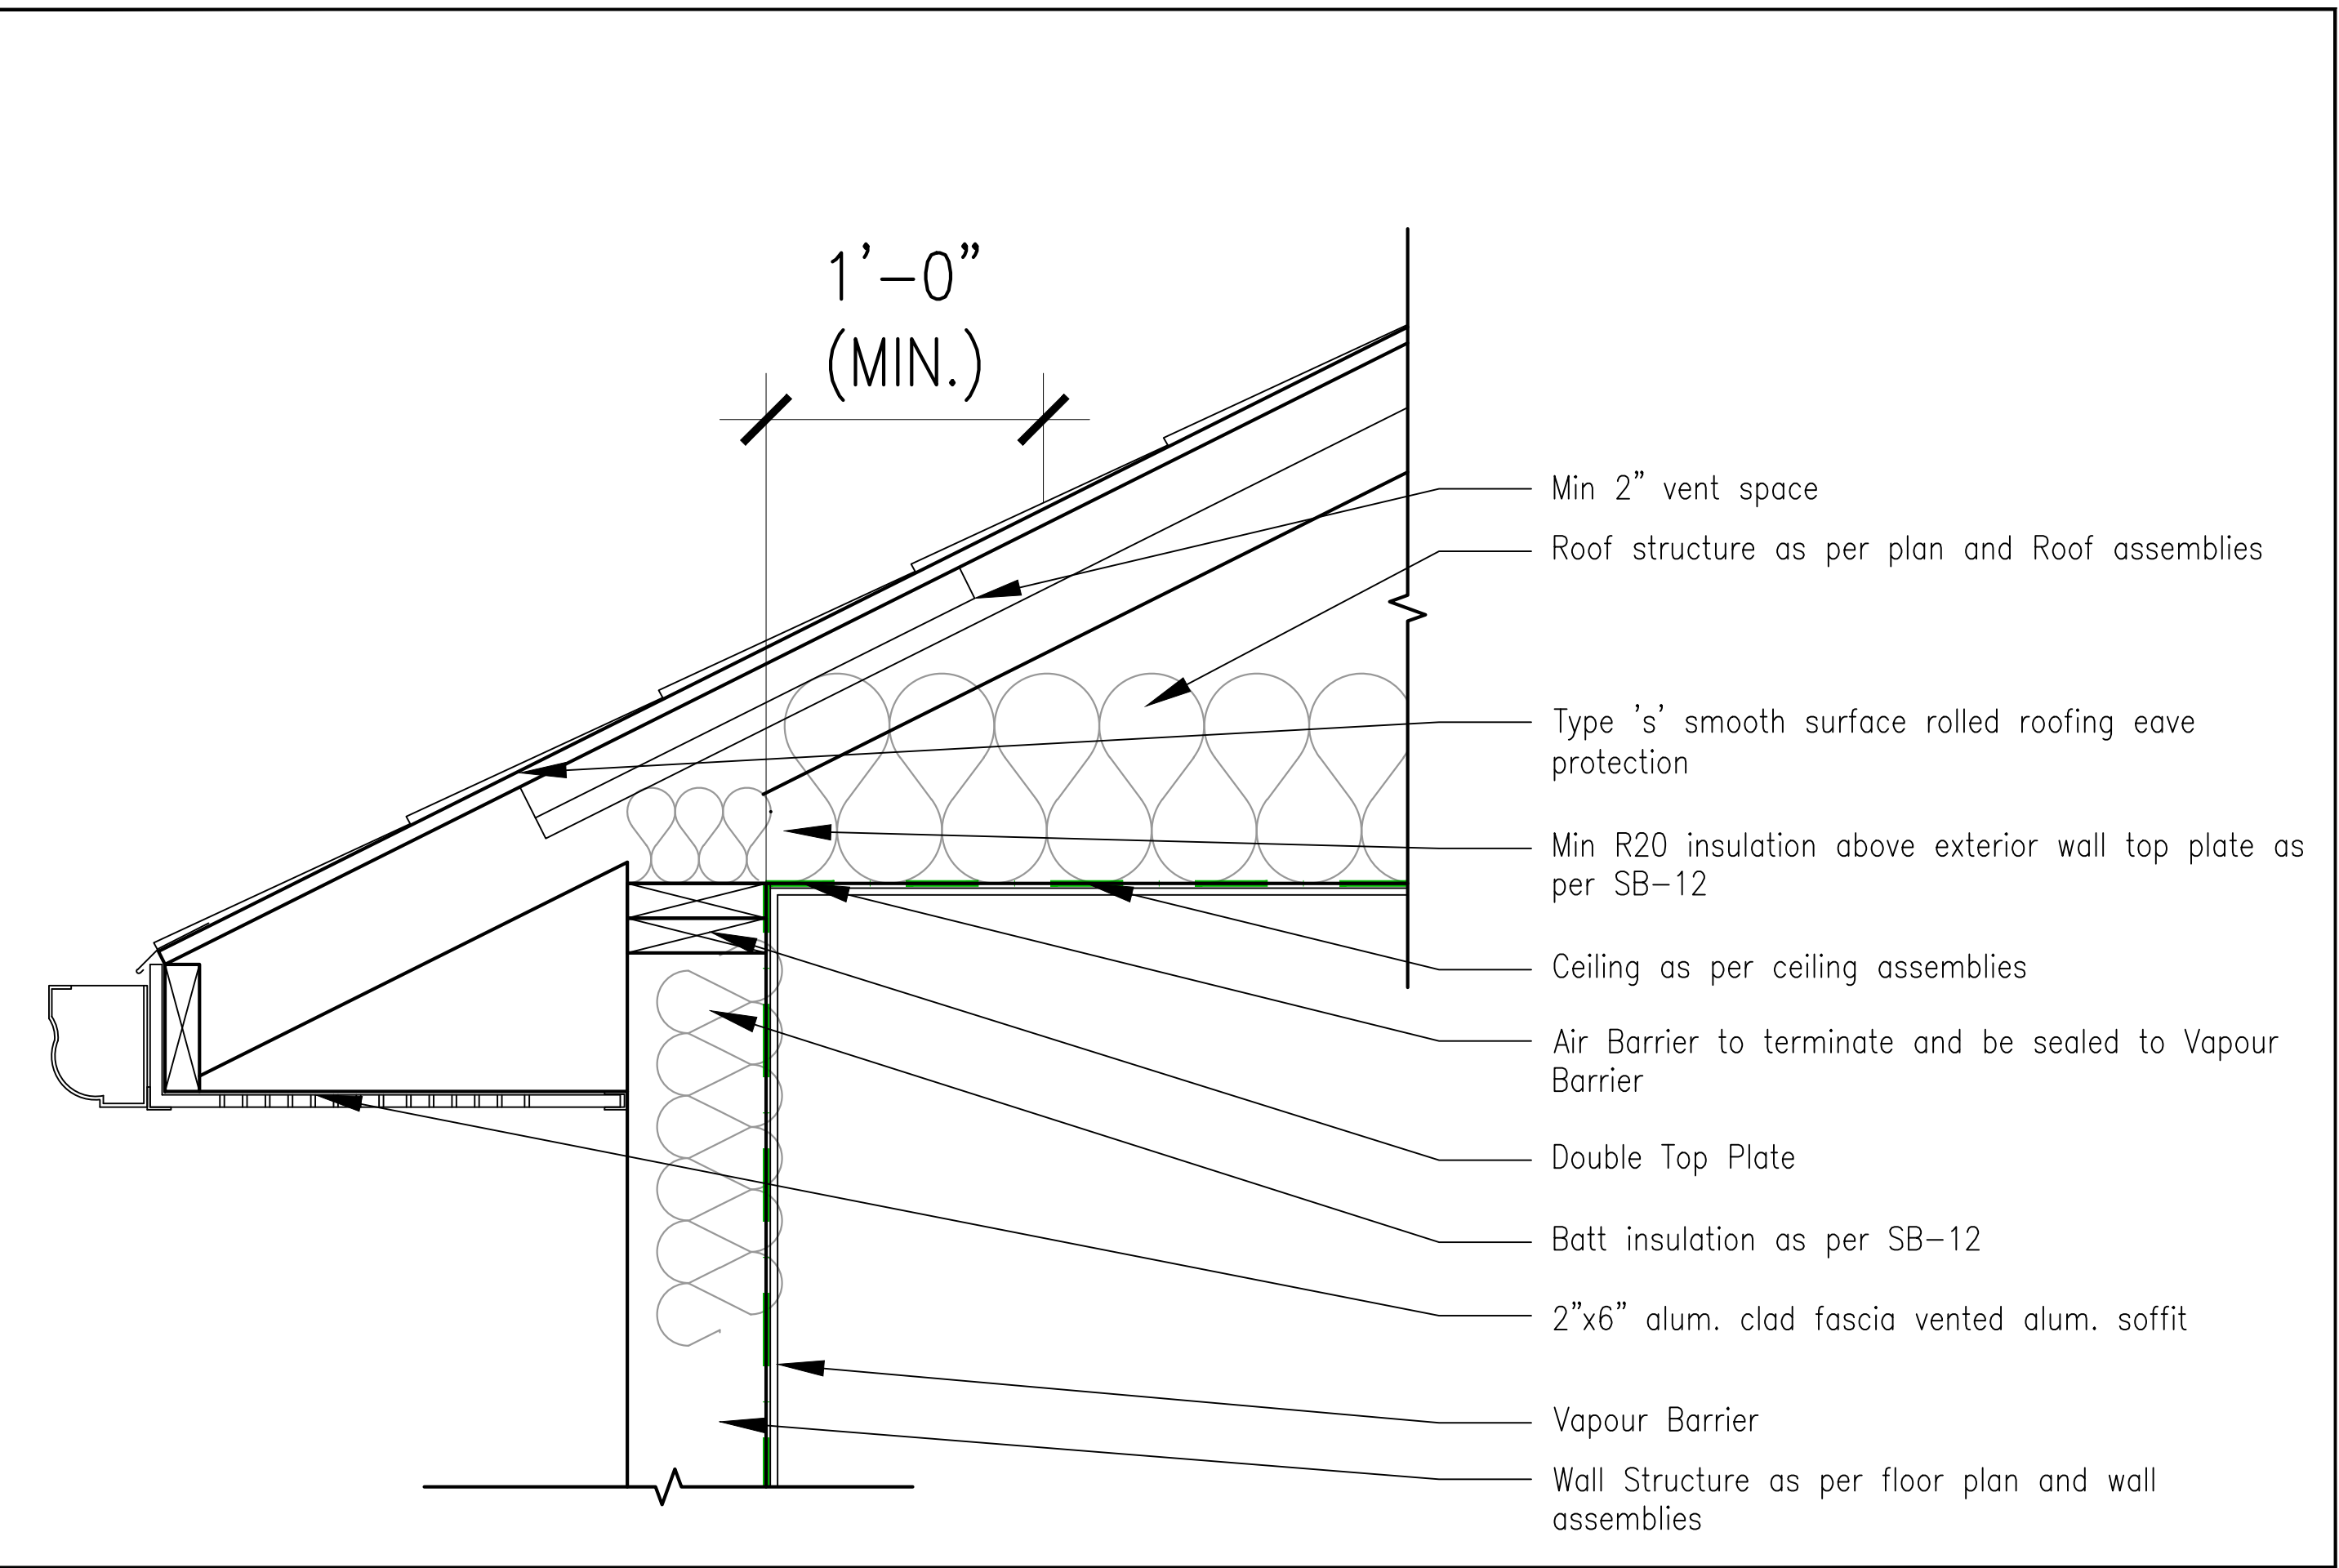

FLOOR TO ROOF CONNECTION

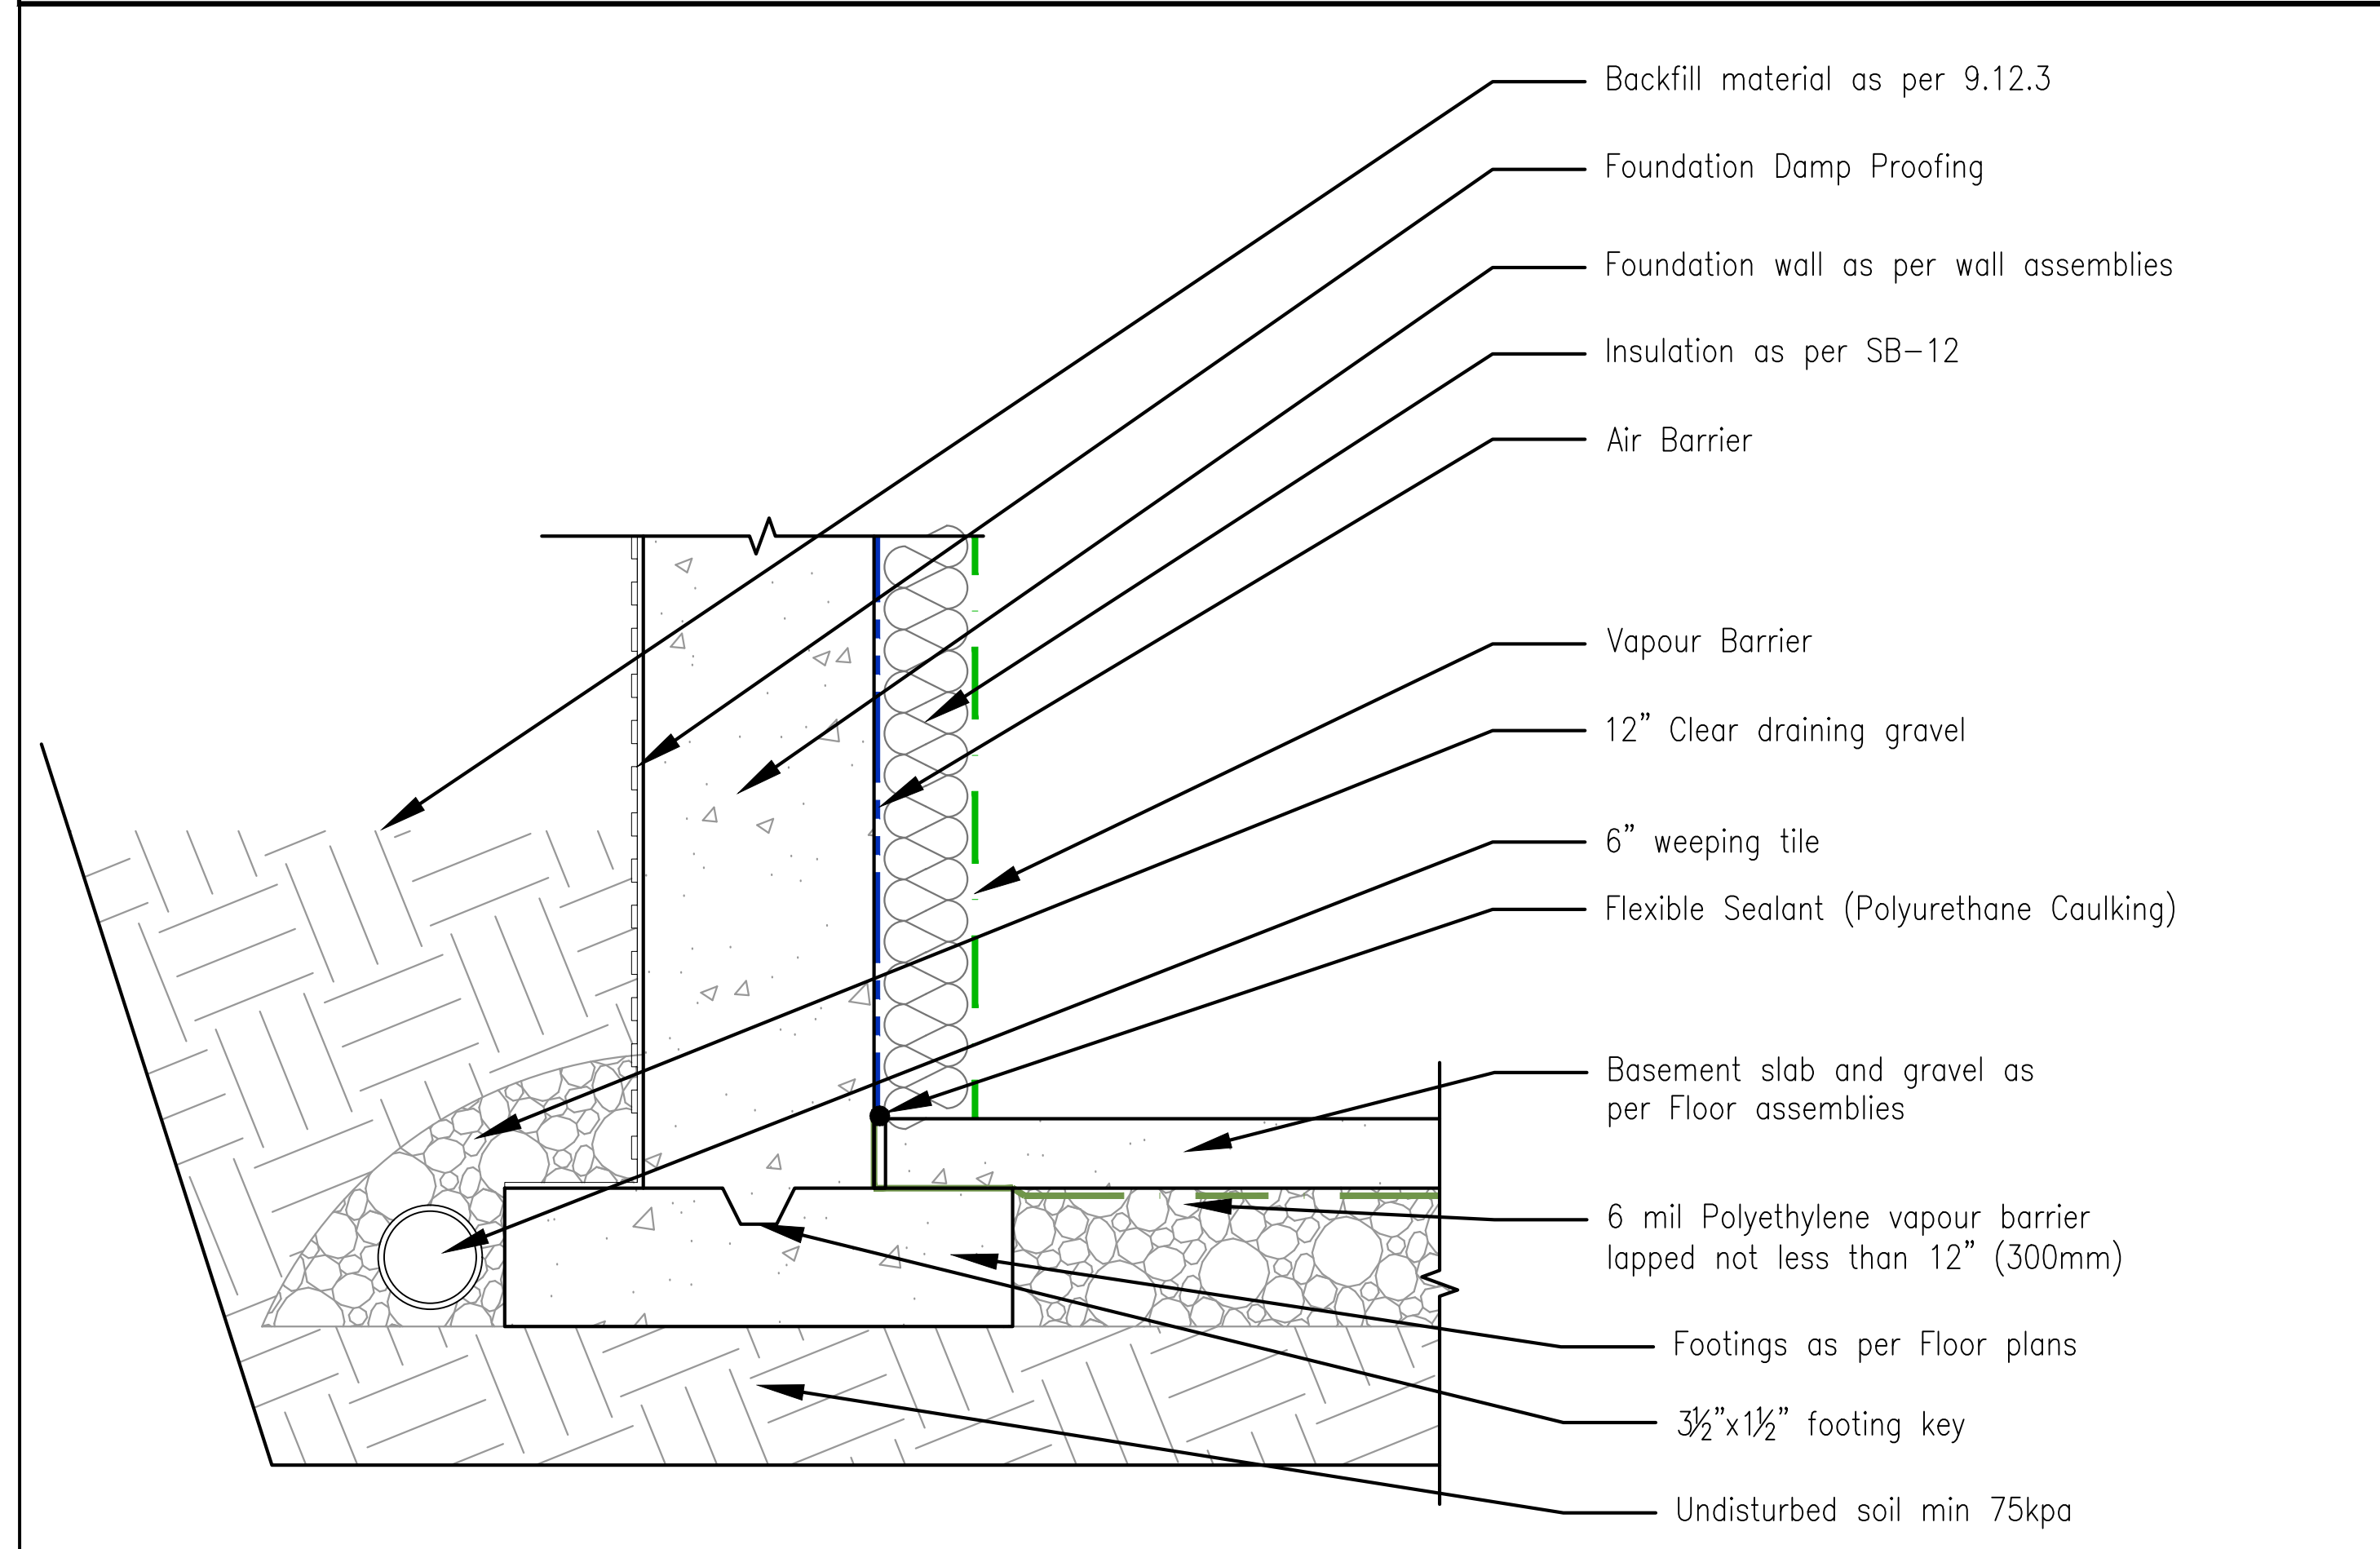

FOOTING TO FOUNDATION WALL CONNECTION

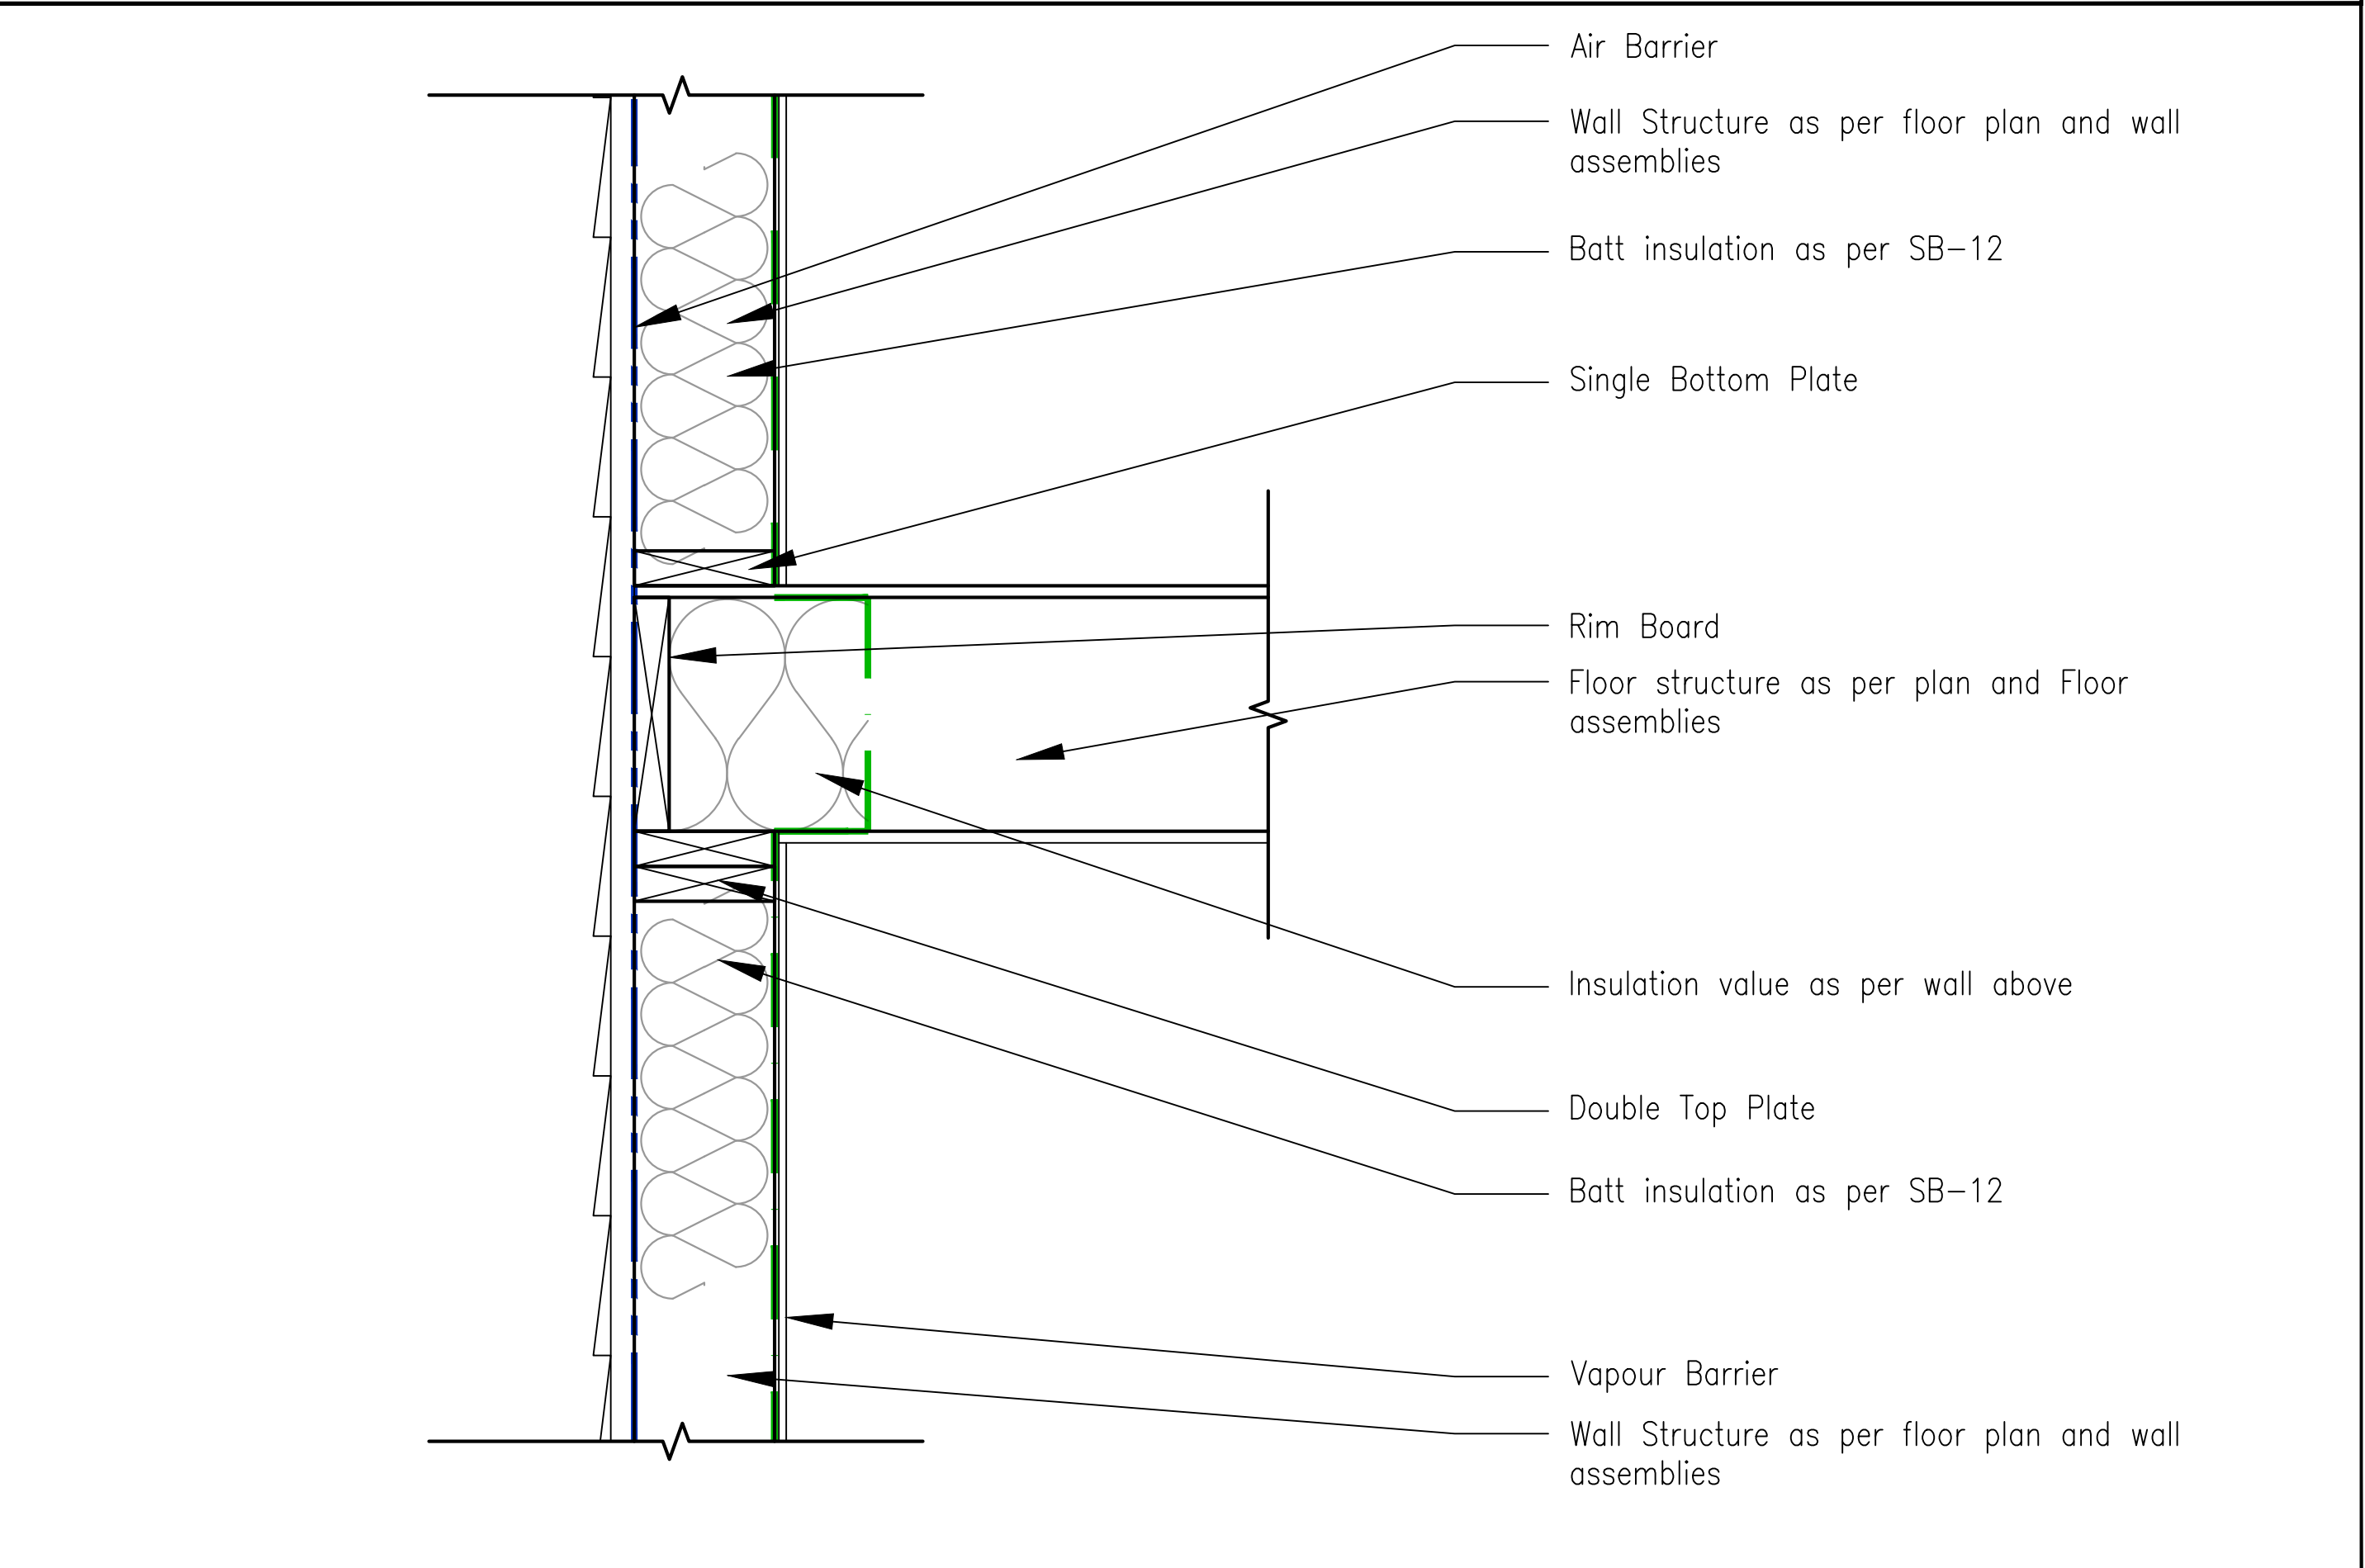

WALL TO FLOOR CONNECTION