PROJECT GENERAL NOTES

Terms and Conditions

License Agreement and Copyright Notice: When you purchase a reproducible set from Virtual Creations Inc, the designer as licensor grants you, a license, the right to use these documents to construct ONE home. All of the plans referenced in this publication are protected under copyright laws and other laws. The designers retains titles and ownership of the original documents and all intellectual property rights in the plans. The construction drawings licensed to you may not be resold or used by any other person. When you purchase a reproducible set, you reserve the right to modify and reproduce the plan, but you are still limited to the construction of one house. Reproducible sets or the modified version of any plan may not be resold or used by any other person to construct a home.

Compliance with Codes: Virtual Creations Inc authorizes the use of this document, expressly conditioned upon your obligation and agreement to strictly comply with all local building codes, ordinances, regulations and requirements

including permits, and inspections at the time of construction and your assurance you will retain the trades necessary to assist in your needs. Due to differences in time and place and continuing changes in Building codes, the plan you requested may need to be modified to comply with the codes in your area. Some minor changes may be made by most professional builders. However, any significant changes including dimensional and structural changes, will require the review of Virtual Creations Inc. Virtual Creations Inc and its designers are not responsible or liable for any changes or modifications made without their express permission, and you accept full responsibility for the accuracy and integrity of any changes or modifications to the plans, and all uses of the plans.

Certification: Virtual Creations Inc can certify these documents for permit in Ontario under Part 9 and Part 4 of the OBC 2012 and do not require an Architect or Structural Engineer as we are qualified by the Ontario Ministry of Housing and Municipal Affairs. However other provinces MAY require an architect or engineer to review and '"seal" a blueprint prior to construction. There may be a fee for this service. Please contact your local lumberyard, municipal building department or builders association.

Disclaimer: Substantial care has gone into the creation of our home designs. However, because we cannot provide personal or on-site consultation, supervision or have control over the construction and because of the great variance in local building codes and requirements prior to construction and to limit our liability for any damages due to any deficiencies, omissions or errors to the cost of plans purchased by you; We make no warranty, expressed or implied, including but not limited to any warranty of merchantability or of fitness for a particular purpose with respect to the use or content of these plans.

Home Plans are Copyrighted

All documents created by Virtual Creations Inc are covered by copyright laws and other intellectual property laws of architects and home designers. These laws allow for significant damages or penalties per incident, plus legal fees, for copyright infringement involving any of the plans found in this publication or on our web site. Construction documents WITH A SIGNATURE may not be duplicated. If additional sets are required, they may be purchased at a nominal cost. If structural modifications are needed or if the plan needs or be redrawn, you must return to Virtual Creations Inc to complete the work and issue a new set of drawings at a reasonable fee. Construction documents WITHOUT A SIGNATURE may not be submitted for building permit or plans examination. Thank you in advance for your compliance with these laws

All parties involved with this renovation project should verify all dimension prior to commencing work. Virtual Creations Inc. makes a best effort to accurately measure the existing building, however, we can not determine wall thickness construction assembly, building square-ness, level and plumb-ness as well as general room to room accuracy at the time these drawings were prepared. Each trade, contractor and or builder should read these drawings as "intent based" documents and adjust accordingly.

PROJECT GENERAL NOTES ALL new and existing dimensions are approximate. Verify on site. Verify existing and all finished grades on site. Cold cellars to be vented to exterior. Cold cellar doors to be weather-stripped and exterior grade. Carbon Monoxide Detectors required for fuel appliances (OBC 9.33.4.2), as well as adjacent to each sleeping area.

Smoke alarms shall be located as per 9.10.19.2. of the OBC. Smoke alarms shall be wired so that when the alarm sounds, all alarms sound as per 9.10.19.4. of the OBC.

Fireplace to be installed as per manufacturer's specification and instructions. Verify fireplace and bump out dimensions from manufacturer

9.10.22.2. Vertical clearances above ranges. 9.10.22.3. Protection around ranges. See general notes

See Supplier Engineering Data for all Pre-Engineered steel beams, and wood headers, beams columns and wood I joists

9.5.2.3.(1) Stud wall reinforcement, If wood wall studs or sheet steel wall studs enclose the main bathroom in a dwelling unit, reinforcement shall be installed to permit the future installation of a grab bar on a wall adjacent to, a water closet in the location required by Clause 3.8.3.8.(1)(d), and a shower or bathtub in the location required by Clause 3.8.3.13.(1)(f).

To be read in conjunction with pre-manufactured lumber specifications attached.

Roof Framing Information

ALL laminated veneer lumber (LVL) beams, built-up beams, girder trusses and metal hanger connections supporting roof framing to be designed and certified by roof truss manufacturer. Refer to roof truss shop drawings for all roof framing information unless otherwise noted on Architectural drawings.

9.26.18.2. Downspouts

Where downspouts are provided and are not connected to a sewer extensions shall be provided to carry rainwater away from the building in a manner that will prevent soil erosion.

9.19.2.1. Attic Access

Every attic or roof space shall be provided with an access hatch where the attic or roof space measures not less than, 100 sq.ft. in area, 1 000 mm in length or width. The hatch required shall be not less than 550 mm by 900 mm except that, where the hatch serves a single dwelling unit, the hatch may be reduced to 0.32 m2 in area with no dimensions less than 545mm. Hatchways to attic or roof spaces shall be fitted with doors or covers.

9.19.1.2. Roof Vent Requirements

The unobstructed vent area shall be not less than 1/300 of the insulated ceiling area. 9.26.5.1. Type "s" smooth surface roll roofing eaves protection for first 3'-0'' of roof above an interior living area.

9.10.16.1. Attic Firestop is required at this location of the attic as the attic is greater than 65'-0" in length and or greater than 3230 sq. ft. in area. 9.10.16.3.(d) 1/2" sheet of OSB from underside of truss to underside of roof sheathing spanning from edge of roof to edge of roof at this specific location.

Cathedral Ceiling Note:

MINIMUM requirement for rooms with cathedral ceilings, slopes, ceiling heights, knee wall heights, cathedral ceiling (flat) width area II noted in elevation. Truss manufacturer to notify Virtual Creations Inc. when the minimum cannot be met.

REVISION LIST:

BACKGROUND: These drawings are a direct result of your (plans examiners) deficiency lists. Each time a deficiency is given we add the comment to our standard drawing set. Continually adding new items to the drawing set. What follows is a record of "why" something might be in our drawing sets.


2019.10.10 - City of Burlington - All exterior dimension on all floor plans will be in both metric and imperial 2019.11.15 - City of Burlington - R values noted on building sections

2019.12.11 - Town of Oakville - Town required detail drawings of interior and exterior guards on drawings. 2020.01.15 — City of Niagara Falls — Smoke alarms must be shown on the drawings along with mechanical fans. 2021.01.14 — OBC — 6mil Poly Vapour Barrier required below basement slab added.

2021.01.20 - OBC - Removed $\frac{1}{2}$ " flex cell joint from basement slab work as it is not OBC requirement

2021.03.11 - City of Burlington - all deck and porches dimensioned vertically in elevations drawings

PROJECT GENERAL NOTES

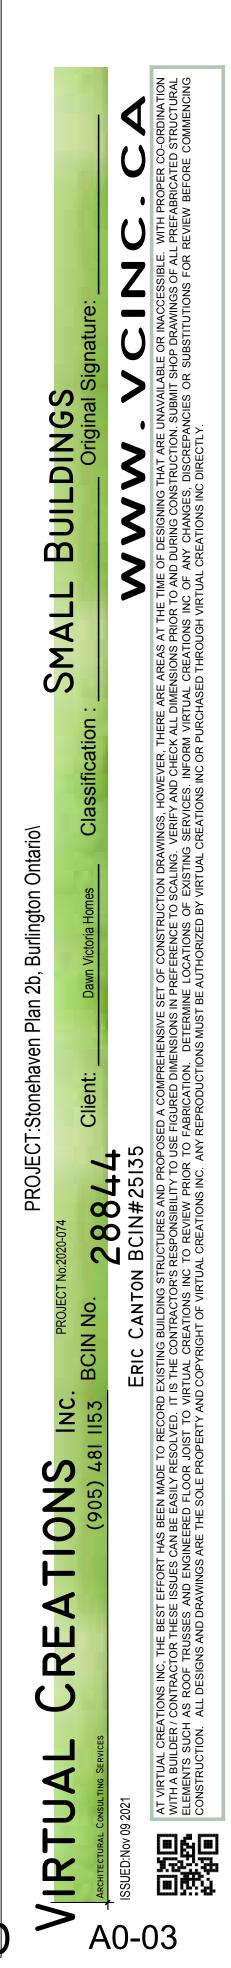

Lot 2b