


Crooks Hollow Road, Greensville Ontario

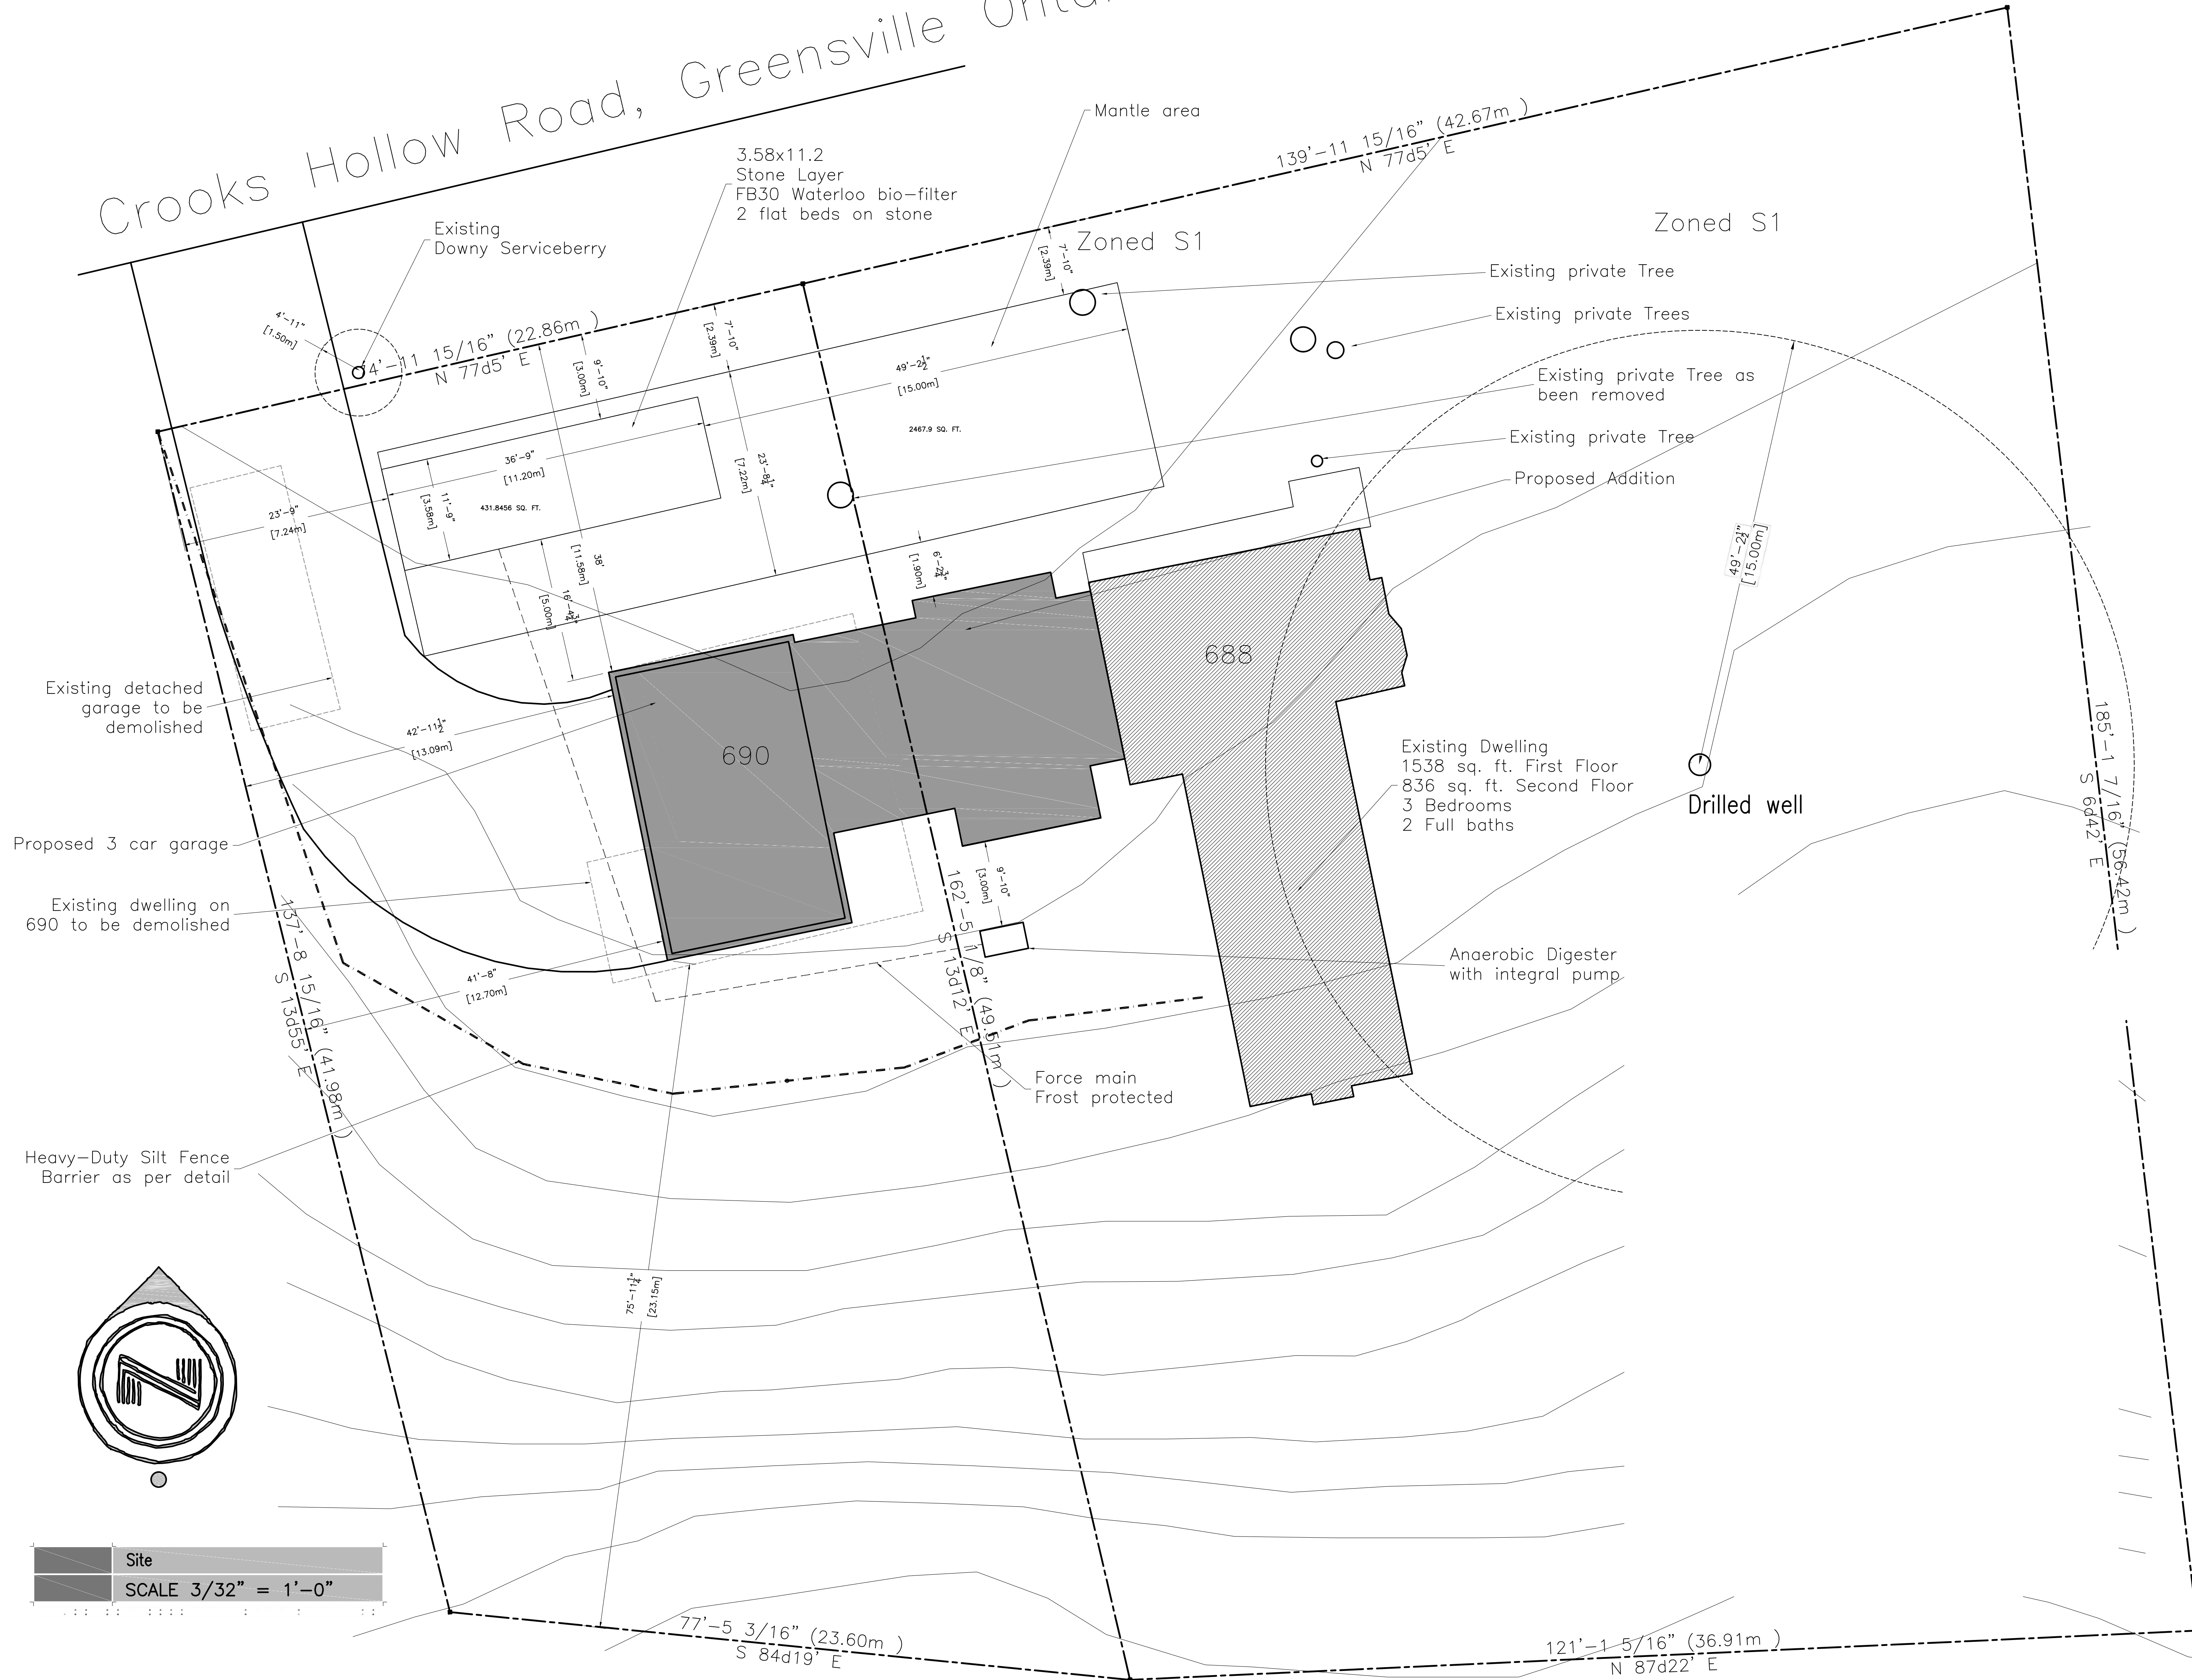

Site
SCALE 3/32" = 1'-0"

Hamilton Building Division

Reviewed for Ontario Building Code Compliance. Subject to Corrections Noted on Plans and Field Inspections.

Permit: 21 104287 000 00 SS
Date: 05/19/21
Name: Laurie Smith

VIRTUAL CREATIONS INC. PROJECT: 690 Crooks Hollow Road, Dundas Ontario
 (905) 481-1153 BCIN No. 28844 Client: Mr. & Mrs. Shrien
 ERIC CANTON BCIN#25135

SMALL BUILDINGS Original Signature: *ELL*
WWW.VCINC.CA

AT VIRTUAL CREATIONS INC. THE BEST EFFORT HAS BEEN MADE TO RECORD EXISTING BUILDING STRUCTURES AND PROPOSED A COMPREHENSIVE SET OF CONSTRUCTION DRAWINGS. HOWEVER, THERE ARE AREAS AT THE TIME OF DESIGNING THAT ARE UNAVAILABLE OR INACCESSIBLE. WITH PROPER CO-ORDINATION OF THE CLIENT AND THE DESIGNER, IT IS THE INTENTION OF VIRTUAL CREATIONS INC. TO DETERMINE THE LOCATIONS OF EXISTING SERVICES, INFORM VIRTUAL CREATIONS INC. OF ANY CHANGES, DISCREPANCIES OR SUBSTITUTIONS FOR REVIEW BEFORE COMMENCING CONSTRUCTION. ALL DESIGNS AND DRAWINGS ARE THE SOLE PROPERTY AND COPYRIGHT OF VIRTUAL CREATIONS INC. ANY REPRODUCTIONS MUST BE AUTHORIZED BY VIRTUAL CREATIONS INC. OR PURCHASED THROUGH VIRTUAL CREATIONS INC. DIRECTLY.

ISSUED: Mar 25 2021