


A Section 1
VO1 SCALE 1/4" = 1'-0"

Line denotes location of Vapour barrier

 Line denotes location of Air barrier

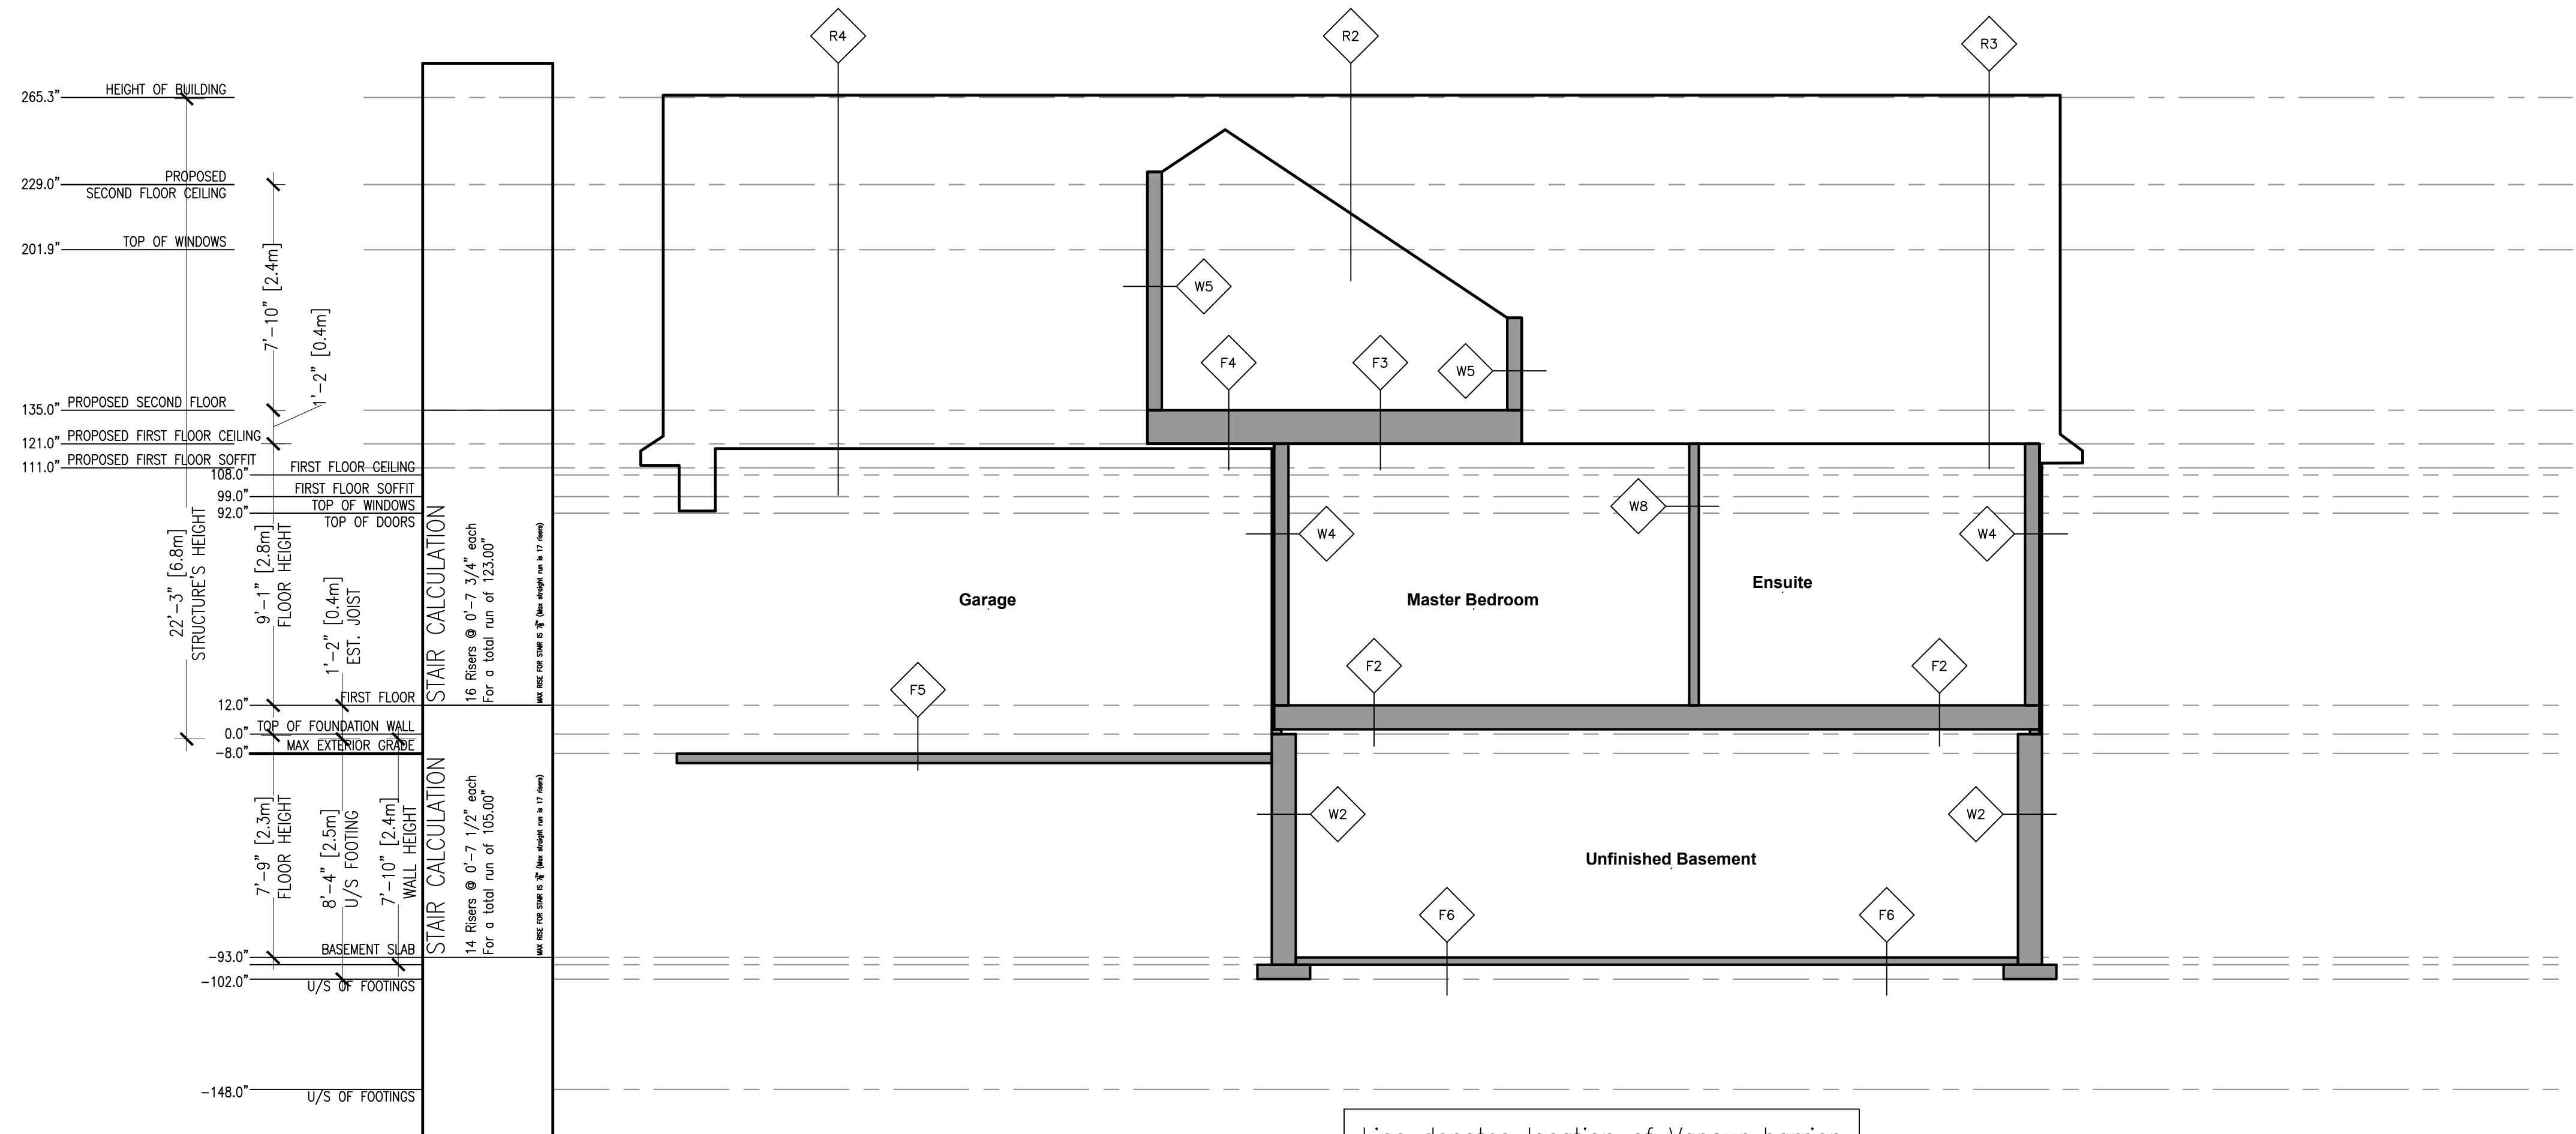

A Section 2
VO1 SCALE 1/4" = 1'-0"

Line denotes location of Vapour barrier

 Line denotes location of Air barrier