



Basement Window Detail
Not to any scale

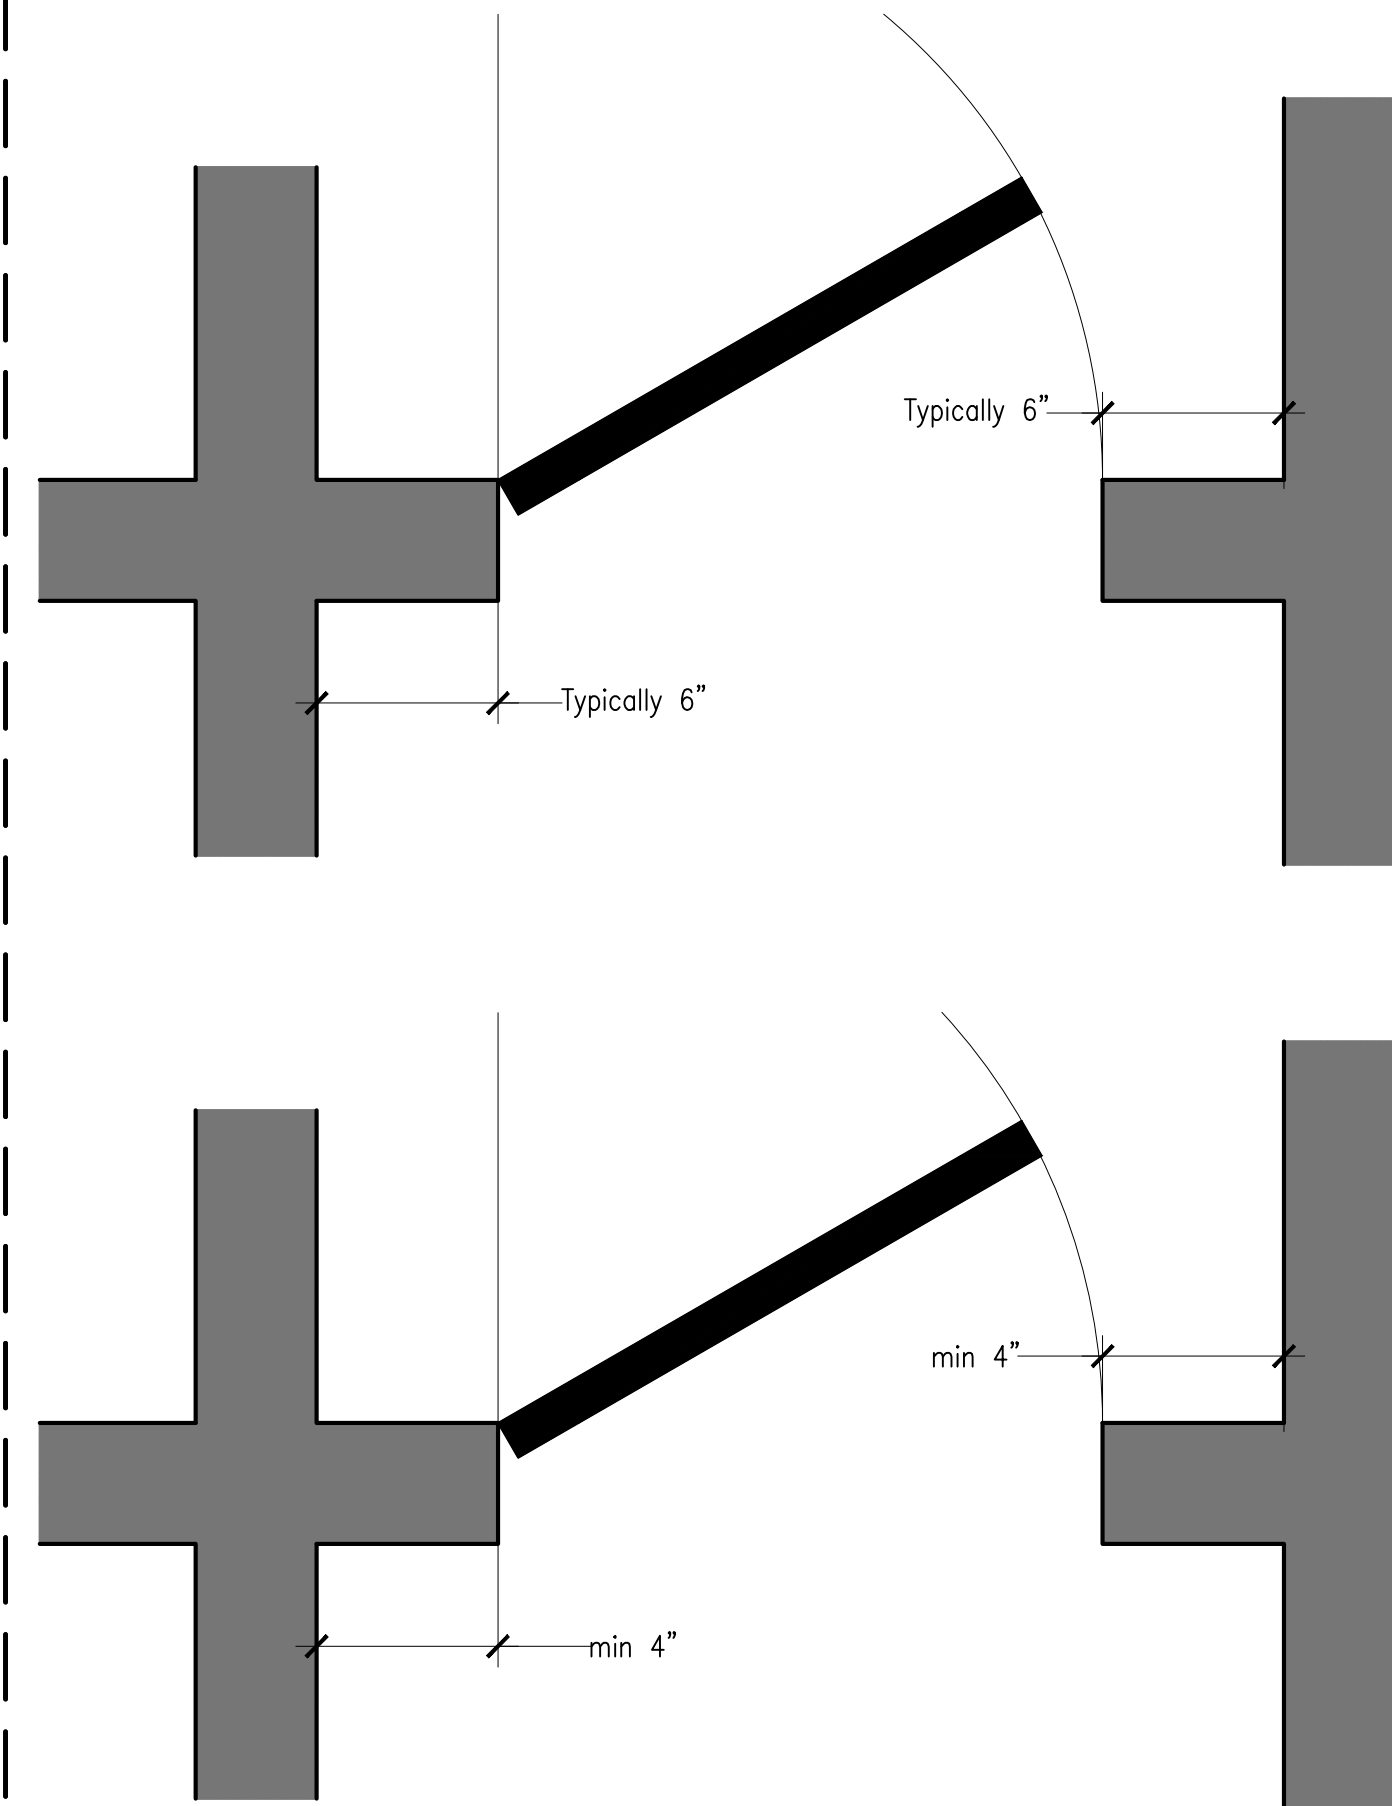


Door Jam spacing
Not to any scale

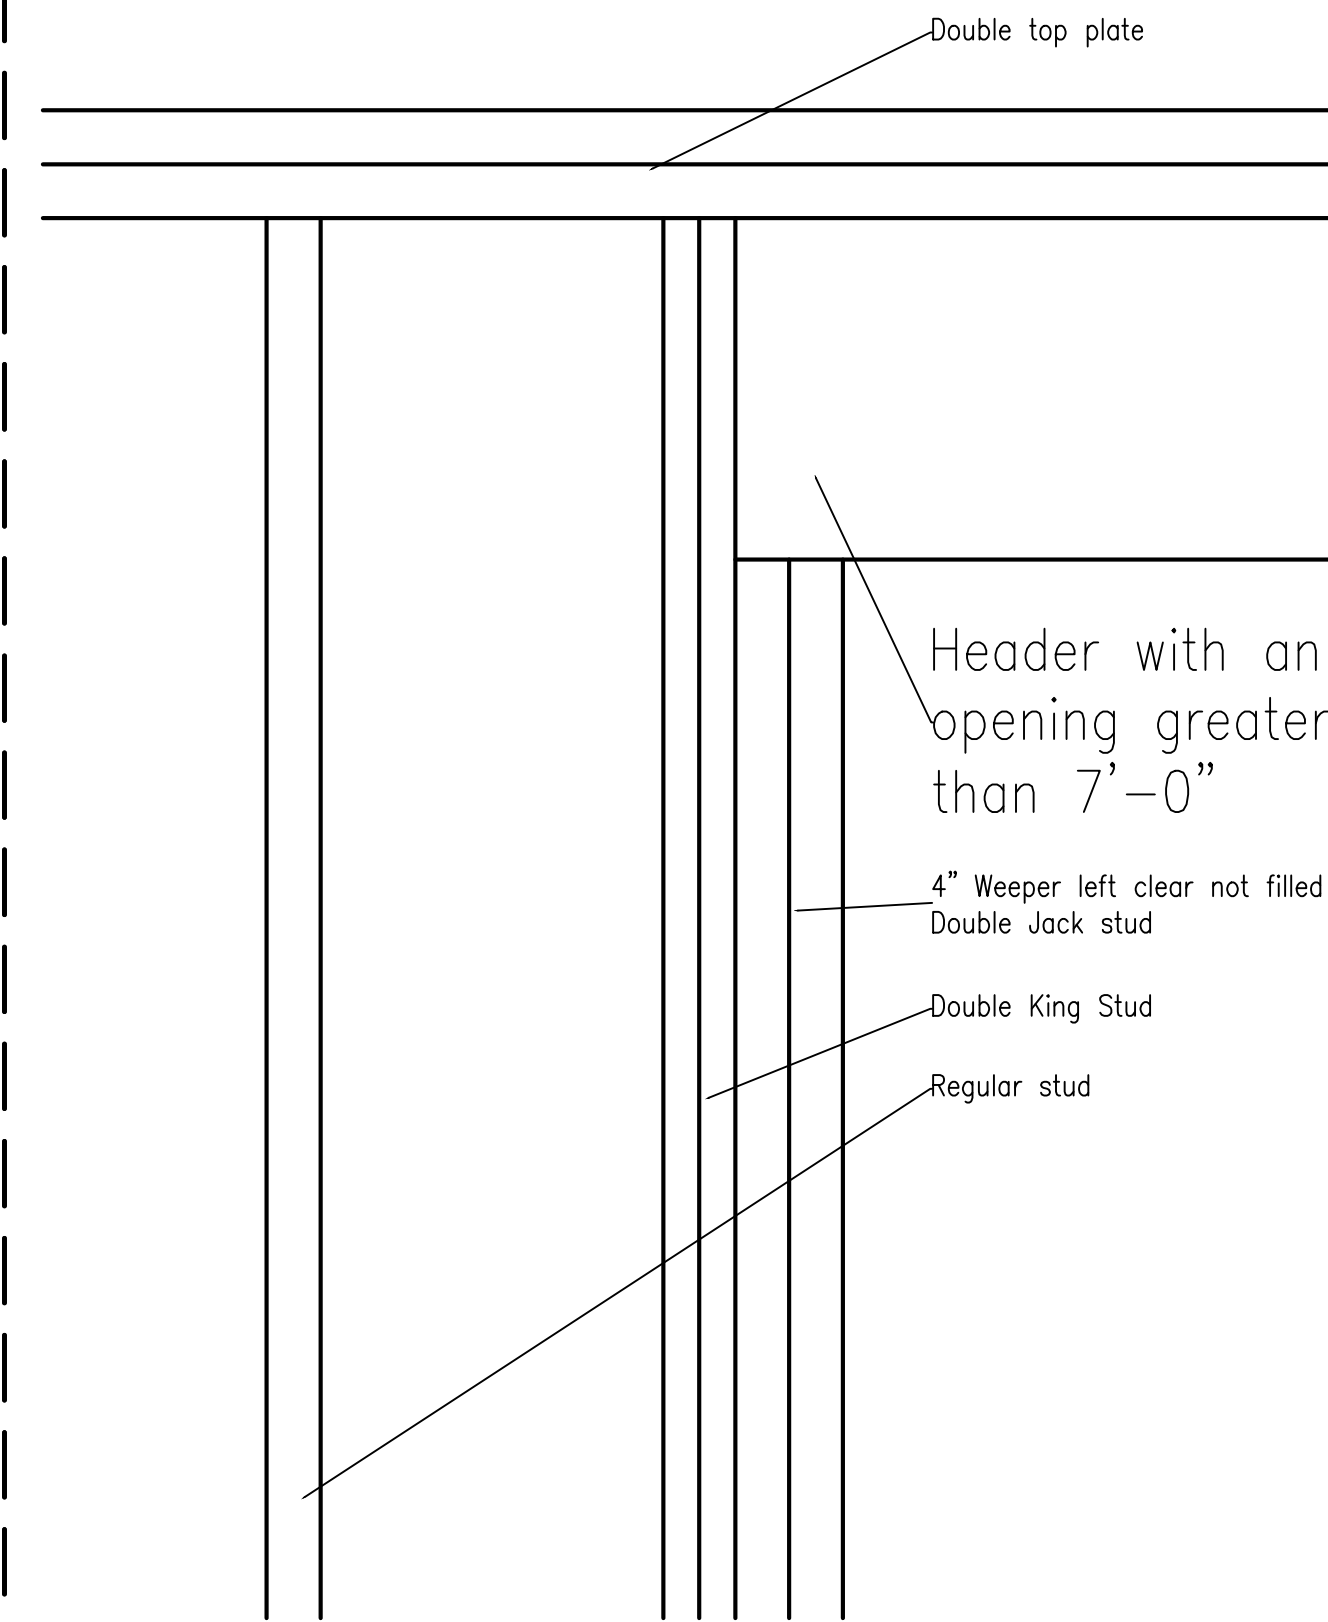

Jack and King Stud requirements
Not to any scale

Radon Gas Barrier – Option 2

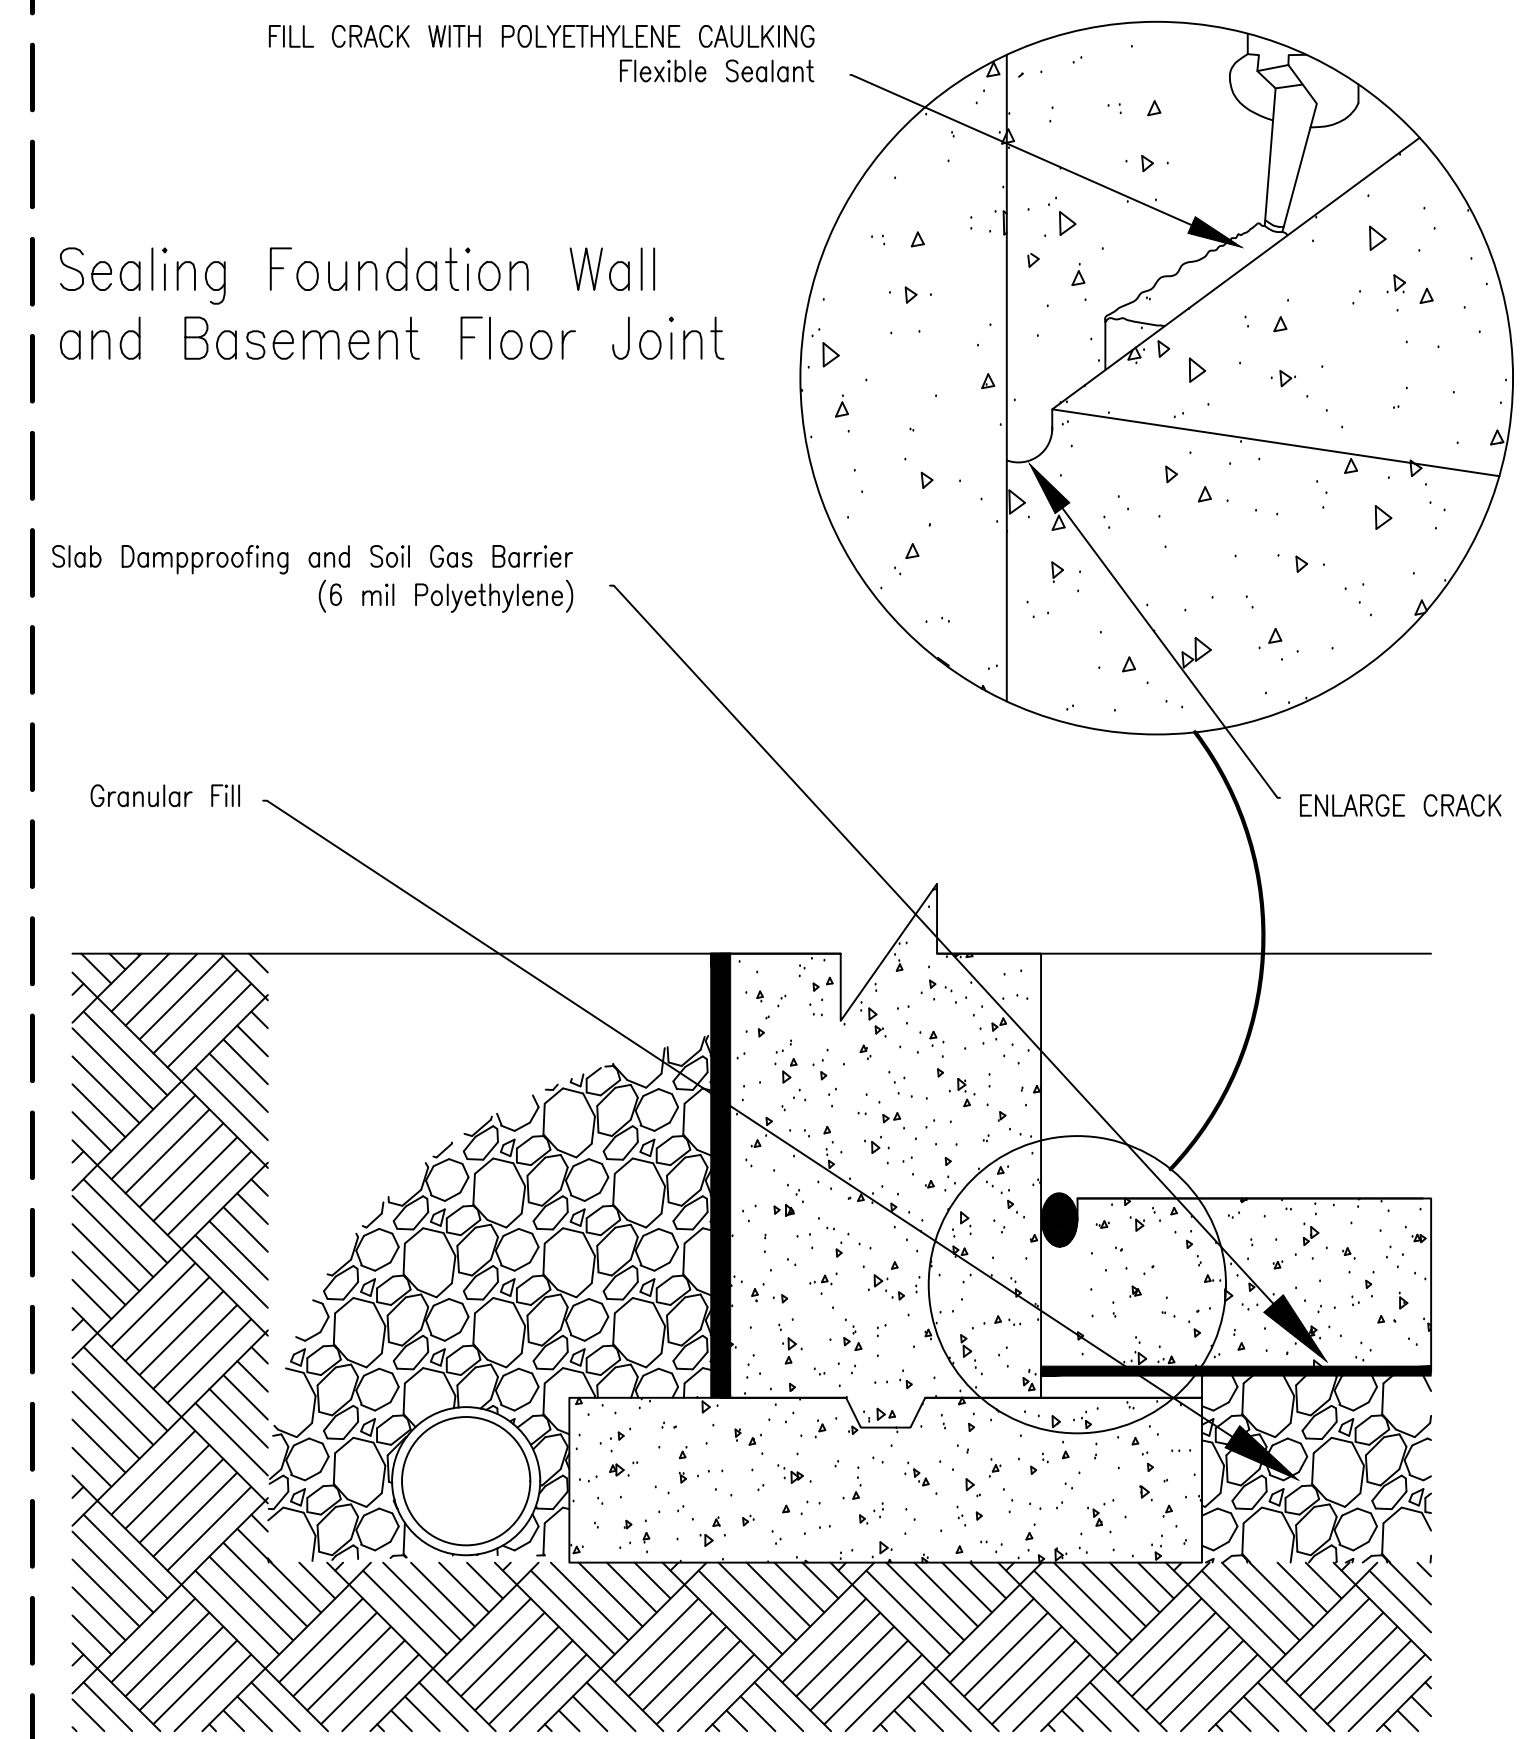

Proper surface preparation is critical for a good seal, follow caulking manufacture's instructions.
Dampproofing and soil gas control at foundation walls, floor junctions with solid walls.

Radon Gas Mitigation Requirements
Not to any scale